




DRAWING LIST

(0)01	TITLE PAGE
(0)11	EXISTING SITE AND DEMOLITION PLAN
(0)12	PROPOSED SITE PLAN
(0)13	PROPOSED COVERAGE PLAN
(1)01	GROUND FLOOR REFERENCE PLAN
(1)02	FIRST FLOOR REFERENCE PLAN
(1)03	SECOND FLOOR REFERENCE PLAN
(1)04	ROOF PLAN
(2)01	SOUTH ELEVATION
(2)02	NORTH ELEVATION
(2)03	EAST ELEVATION
(2)04	WEST ELEVATION
(2)11	SECTION A
(2)12	SECTION BB
(2)13	SECTION CC
(2)14	SECTION DD

 

PRELIMINARY DESIGN

REV	DATE	DESCRIPTION
-	30.08.2019	PRELIMINARY DESIGN
A	05.05.2020	FOR COORDINATION
B	28.08.2020	FOR COORDINATION
C	17.11.2020	FOR COORDINATION
D	21.12.2020	FOR COORDINATION
E	29.01.2021	FOR RESOURCE CONSENT

PROJECT
ARNEY ROAD RESIDENCE
42 ARNEY ROAD, REMUERA
AUCKLAND

CLIENT
YINHUAN SUN & HAIYAN CHENG

CONSULTANTS
PLANNER: BARKER & ASSOCIATES
SURVEYOR: ENVIVO
STRUCTURAL: SULLIVAN HALL
CIVIL:
GEOTECH: ORMISTONS

DRAWING TITLE
TITLE PAGE

Scale	As indicated@A1
Date	Issue Date
Drawn	Author
Checked	FHA
Ref no	18(26)

The copyright to these drawings and all parts thereof remain the property of Fearon Hay Architects Limited
NZIA Practice Registration No. 1518 .
Fearon Hay Architects Limited
Telephone + 649 309 0128, Facsimile +649 309 0827
www.fearonhay.com

Sheet	Rev
-------	-----

(0)01 E

fearonhay




1 LOCATION PLAN
(2)01 SCALE: 1 : 1000 @ A1

PLANNING CONTROLS

ADDRESS: 42 Arney Road, Auckland
ZONE: Single House Zone,
Special Character Area – Residential Isthmus B overlay
SITE AREA: 1672m²
NET SITE AREA: 1519m² (excl. Entrance Strip - 153m²)

Copyright to these drawings and all parts thereof remain property of Fearon Hay Architects Limited.
All information presented on these drawings are preliminary are for Resource Consent purposes only.

CONTROL	SINGLE HOUSE ZONE	SPECIAL CHARACTER RESIDENTIAL B	PROPOSED
BUILDING HEIGHT	8.0m	8.0m	Refer ELEVATIONS & SECTIONS
HEIGHT IN RELATION TO BOUNDARY	2.5m + 45 degrees	3.0m + 45 degrees	Refer ELEVATIONS & SECTIONS
YARDS	Rear - 1.0m	Rear - 3.0m	Refer PLANS, ELEVATIONS & SECTIONS
MAXIMUM IMPERVIOUS AREA	60% max. of site area (1003m ²)	-	1081m ² (64.6%) - BUILDING COVERAGE + DRIVEWAY + PAVED AREAS - Refer PLANS
BUILDING COVERAGE	35% max. (532m ²)	25% max. (380m ²)	481m ² (31.7%) - HOUSE + GARAGE (Excl. Eaves) - Refer PLANS
LANDSCAPED AREA	40% min. (608m ²)	50% min. (760m ²)	486m ² (32.0%) - Refer PLANS
MAXIMUM PAVED AREA	-	25% max. (380 ²)	492m ² (32.4%) - DRIVEWAY + PAVED AREA - Refer PLANS
FENCES	Rear - 2.0m high max.	1.2m high max.	Refer PLANS, ELEVATIONS & SECTIONS

 

REV	DATE	DESCRIPTION
-	30.08.2019	PRELIMINARY DESIGN
A	05.05.2020	FOR COORDINATION
B	28.08.2020	FOR COORDINATION
C	17.11.2020	FOR COORDINATION
D	21.12.2020	FOR COORDINATION
E	29.01.2021	FOR RESOURCE CONSENT

LIENT
TINHUAN SUN & HAIYAN CHENG



EXISTING SITE AND DEMOLITION PLAN

the copyright to these drawings and all parts thereof
remain the property of Fearon Hay Architects Limited
ZIA Practice Registration No. 1518 .
Fearon Hay Architects Limited
Telephone + 649 309 0128, Facsimile +649 309 0827
www.fearonhay.com

Sheet Rev

(0)11 E

fearonhay

 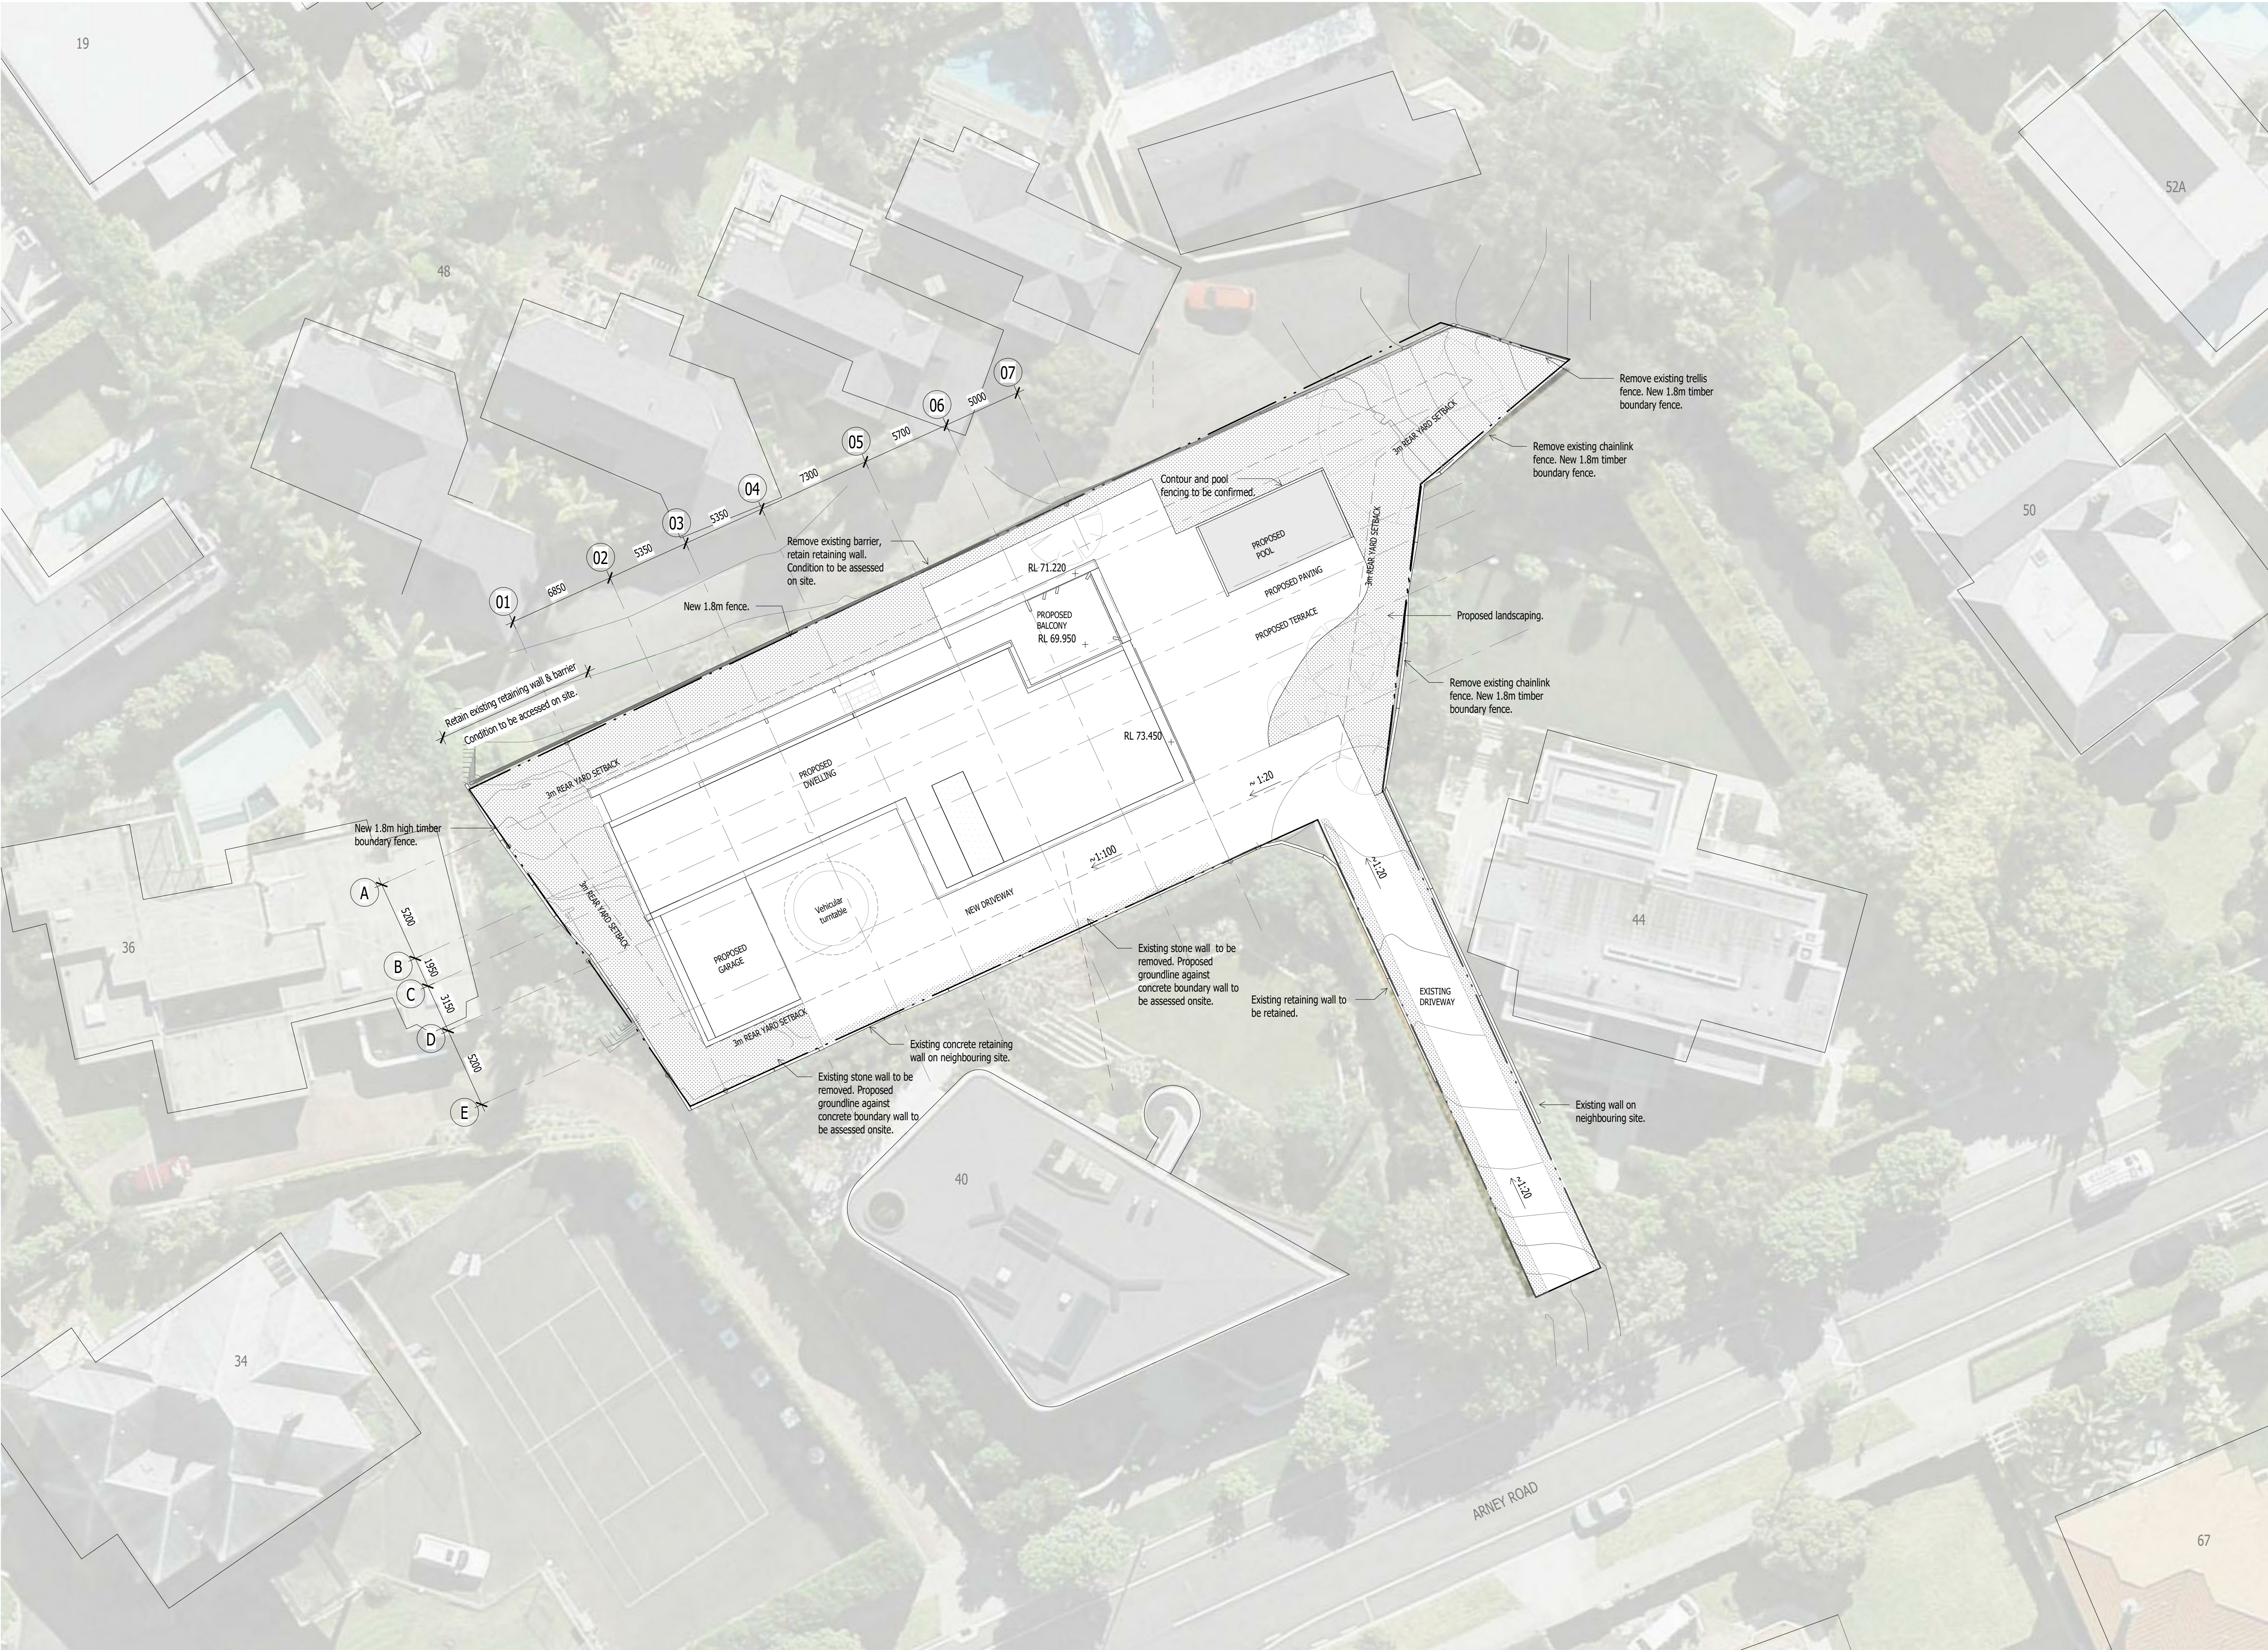

PRELIMINARY DESIGN

REV	DATE	DESCRIPTION
A	05.05.2020	FOR COORDINATION
B	28.08.2020	FOR COORDINATION
C	17.11.2020	FOR COORDINATION
E	29.01.2021	FOR RESOURCE CONSENT

PROJECT
ARNEY ROAD RESIDENCE
42 ARNEY ROAD, REMUERA
AUCKLAND

CLIENT
YINHUAN SUN & HAIYAN CHENG

CONSULTANTS
PLANNER: BARKER & ASSOCIATES
SURVEYOR: ENVIVO
STRUCTURAL: SULLIVAN HALL
CIVIL:
GEOTECH: ORMISTONS


DRAWING TITLE
PROPOSED SITE PLAN

Scale	1 : 200@A1
Date	Issue Date
Drawn	Author
Checked	FHA
Ref no	18(26)

The copyright to these drawings and all parts thereof remain the property of Fearon Hay Architects Limited NZIA Practice Registration No. 1518 .
Fearon Hay Architects Limited
Telephone + 649 309 0128, Facsimile +649 309 0827
www.fearonhay.com

Sheet	Rev
(0)12	E

fearonhay

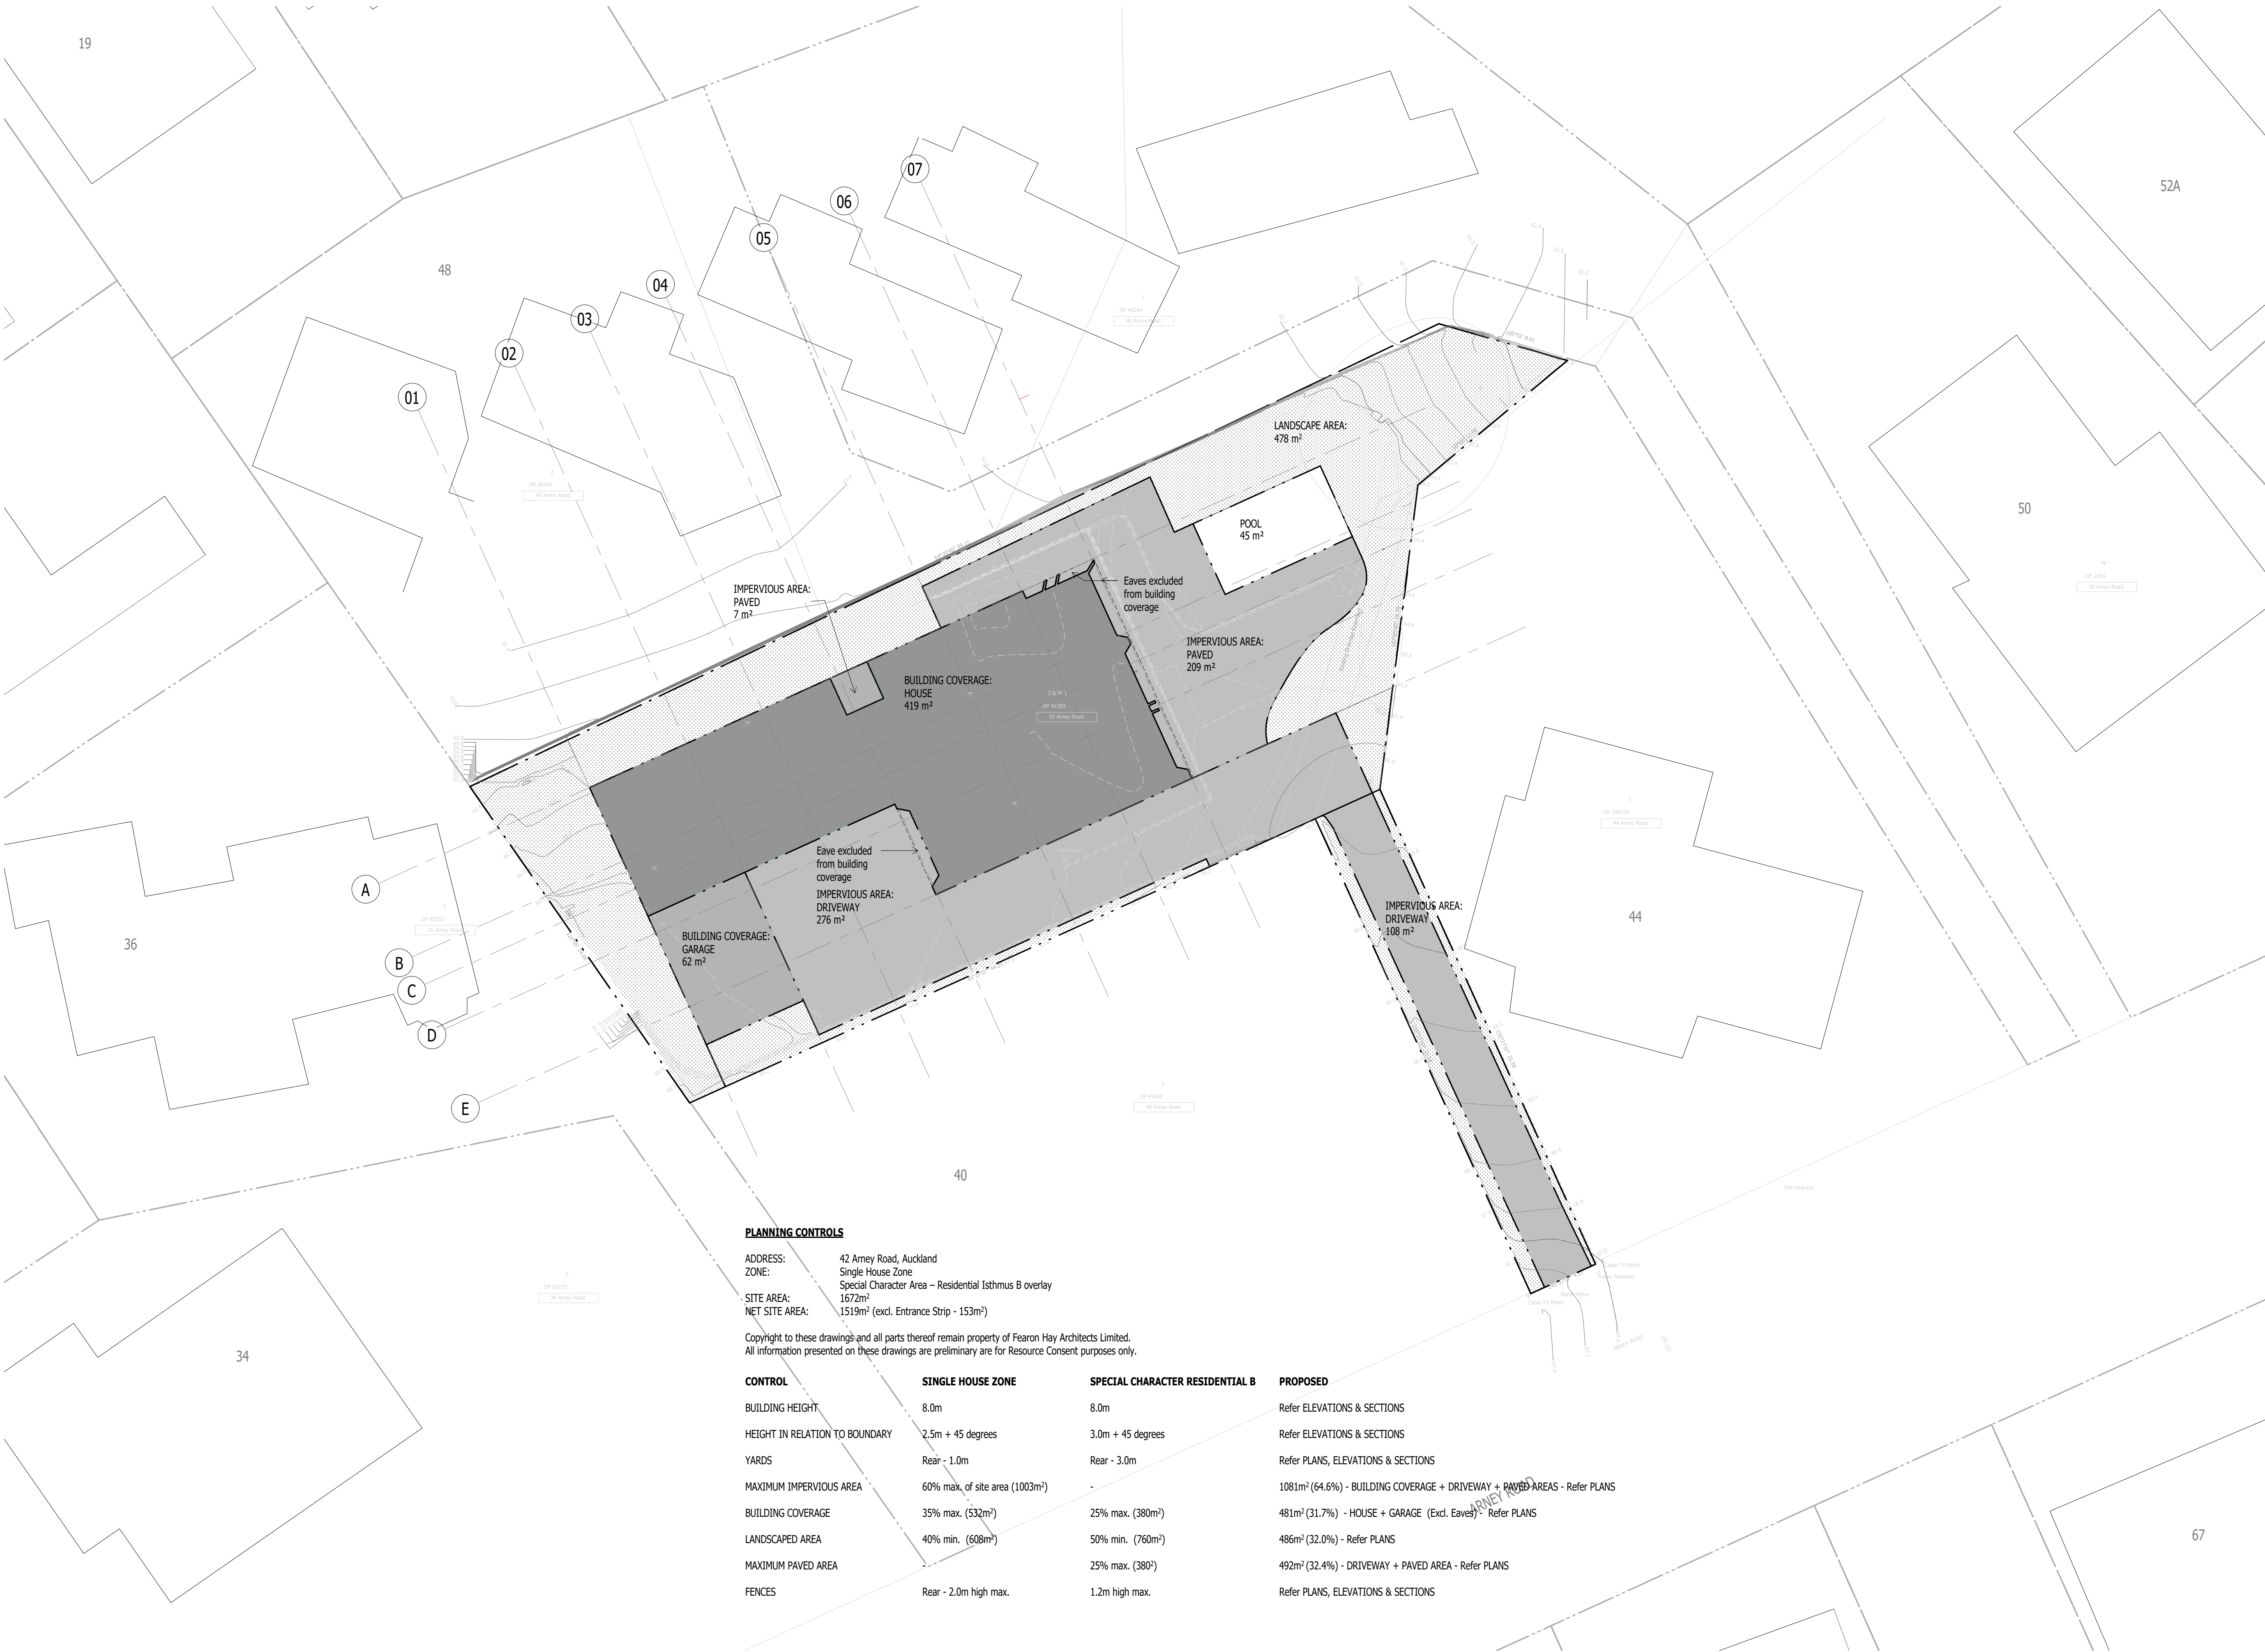


PLANNING CONTROLS

ADDRESS: 42 Arney Road, Auckland
ZONE: Single House Zone
Special Character Area – Residential Isthmus B overlay
SITE AREA: 1672m²
NET SITE AREA: 1519m² (excl. Entrance Strip - 153m²)

Copyright to these drawings and all parts thereof remain property of Fearon Hay Architects Limited.
All information presented on these drawings are preliminary are for Resource Consent purposes only.

CONTROL	SINGLE HOUSE ZONE	SPECIAL CHARACTER RESIDENTIAL B
BUILDING HEIGHT	8.0m	8.0m
HEIGHT IN RELATION TO BOUNDARY	2.5m + 45 degrees	3.0m + 45 degrees
YARDS	Rear - 1.0m	Rear - 3.0m
MAXIMUM IMPERVIOUS AREA	60% max. of site area (1003m²)	-
BUILDING COVERAGE	35% max. (532m²)	25% max. (380m²)
LANDSCAPED AREA	40% min. (608m²)	50% min. (760m²)
MAXIMUM PAVED AREA	-	25% max. (380²)
FENCES	Rear - 2.0m high max.	1.2m high max.

PROPOSED
Refer ELEVATIONS & SECTIONS
Refer ELEVATIONS & SECTIONS
Refer PLANS, ELEVATIONS & SECTIONS
1081m² (64.6%) - BUILDING COVERAGE + DRIVEWAY + PAVED AREAS - Refer PLANS
481m² (31.7%) - HOUSE + GARAGE (Excl. Eaves) - Refer PLANS
486m² (32.0%) - Refer PLANS
492m² (32.4%) - DRIVEWAY + PAVED AREA - Refer PLANS
Refer PLANS, ELEVATIONS & SECTIONS

 

PRELIMINARY DESIGN

REV	DATE	DESCRIPTION
A	05.05.2020	FOR COORDINATION
B	28.08.2020	FOR COORDINATION
C	17.11.2020	FOR COORDINATION
D	21.12.2020	FOR COORDINATION
E	29.01.2021	FOR RESOURCE CONSENT

PROJECT
ARNEY ROAD RESIDENCE
42 ARNEY ROAD, REMUERA
AUCKLAND

CLIENT
YINHUAN SUN & HAIYAN CHENG

CONSULTANTS
PLANNER: BARKER & ASSOCIATES
SURVEYOR: ENVIVO
STRUCTURAL: SULLIVAN HALL
CIVIL:
GEOTECH: ORMISTONS

DRAWING TITLE
PROPOSED COVERAGE PLAN


Scale	As indicated@A1
Date	Issue Date
Drawn	Author
Checked	FHA
Ref no	18(26)

The copyright to these drawings and all parts thereof remain the property of Fearon Hay Architects Limited
NZIA Practice Registration No. 1518 .
Fearon Hay Architects Limited
Telephone + 649 309 0128, Facsimile +649 309 0827
www.fearonhay.com

Sheet	Rev
-------	-----

(0)13 E

fearonhay

 



REV	DATE	DESCRIPTION
-	30.08.2019	PRELIMINARY DESIGN
A	05.05.2020	FOR COORDINATION
B	28.08.2020	FOR COORDINATION
C	17.11.2020	FOR COORDINATION
D	21.12.2020	FOR COORDINATION
E	29.01.2021	FOR RESOURCE CONSENT

CONSULTANTS
PLANNER: BARKER & ASSOCIATES
SURVEYOR: ENVIVO
STRUCTURAL: SULLIVAN HALL
CIVIL:
GEOTECH: ORMISTONS

Scale	1:100@A1
Date	Issue Date
Drawn	Author
Checked	FHA
Ref no	18(26)

Sheet Rev

fearonhay

 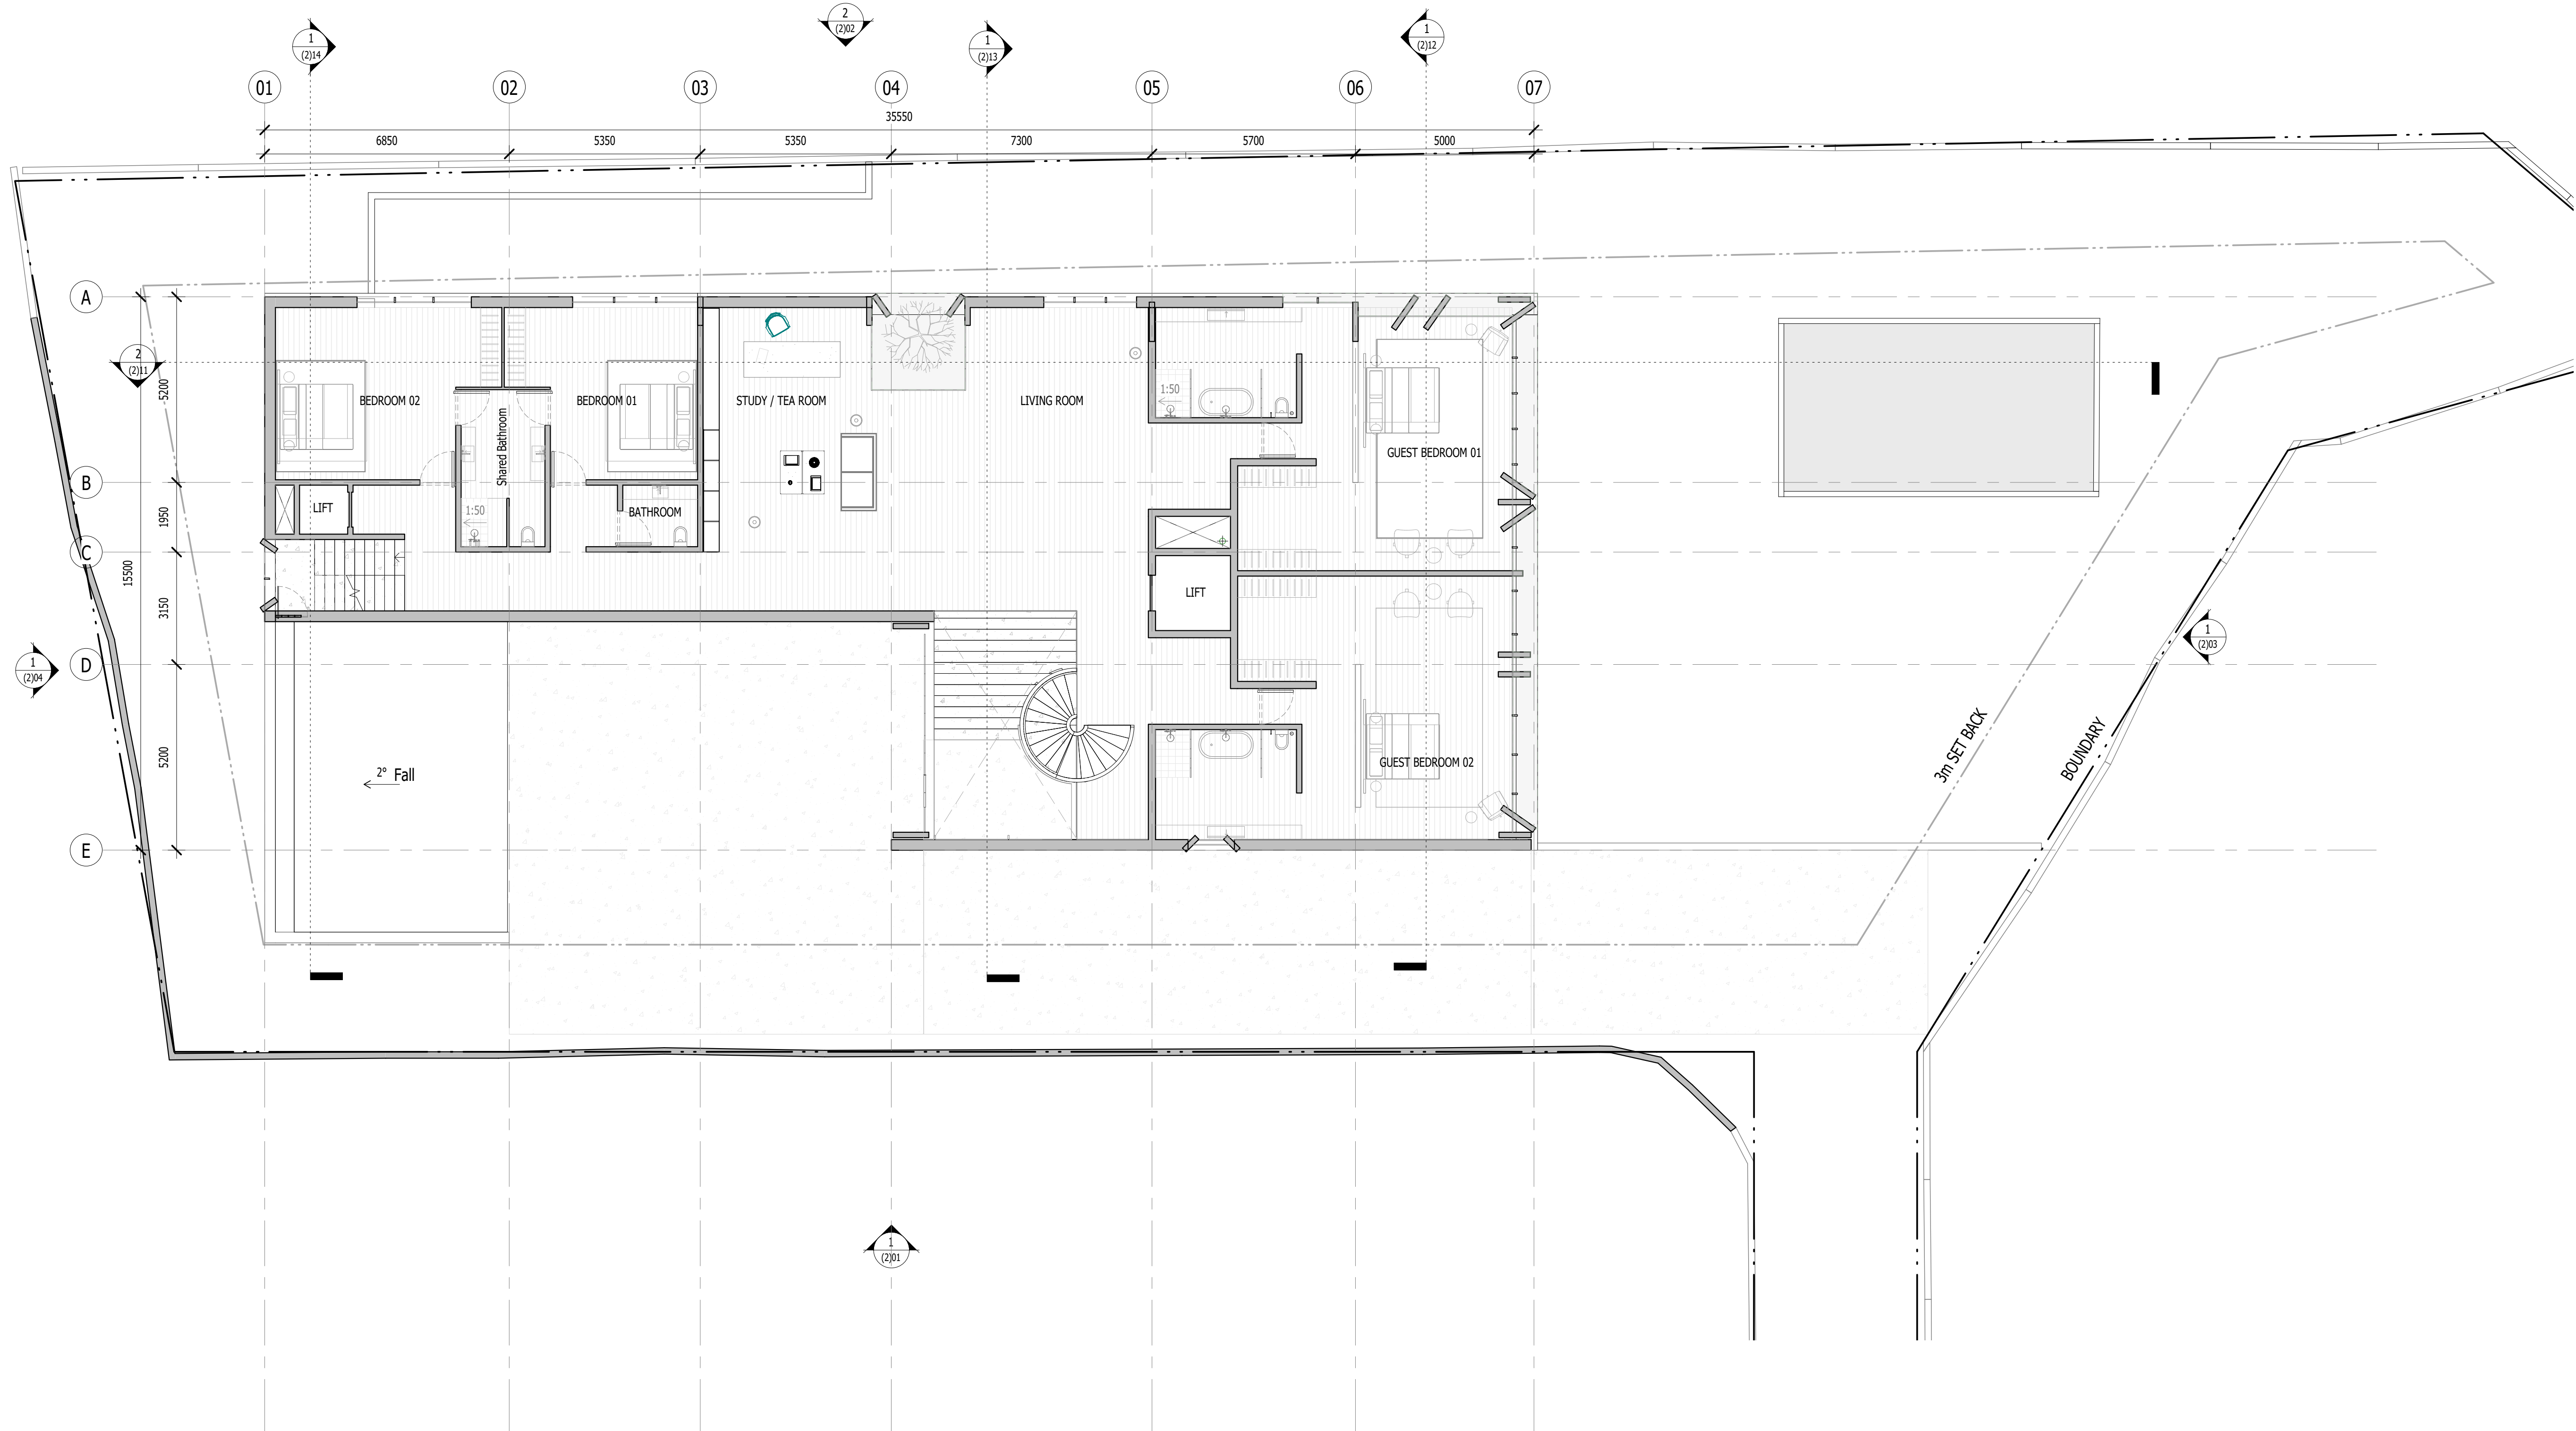

PRELIMINARY DESIGN

REV	DATE	DESCRIPTION
-	30.08.2019	PRELIMINARY DESIGN
A	05.05.2020	FOR COORDINATION
B	28.08.2020	FOR COORDINATION
C	17.11.2020	FOR COORDINATION
D	21.12.2020	FOR COORDINATION
E	29.01.2021	FOR RESOURCE CONSENT

PROJECT
ARNEY ROAD RESIDENCE
42 ARNEY ROAD, REMUERA
AUCKLAND

CLIENT
YINHUAN SUN & HAIYAN CHENG

CONSULTANTS
PLANNER: BARKER & ASSOCIATES
SURVEYOR: ENVIVO
STRUCTURAL: SULLIVAN HALL
CIVIL:
GEOTECH: ORMISTONS



DRAWING TITLE
FIRST FLOOR REFERENCE PLAN

Scale	1 : 100@A1
Date	Issue Date
Drawn	Author
Checked	FHA
Ref no	18(26)

The copyright to these drawings and all parts thereof remain the property of Fearon Hay Architects Limited NZIA Practice Registration No. 1518 .
Fearon Hay Architects Limited
Telephone + 649 309 0128, Facsimile +649 309 0827
www.fearonhay.com

Sheet	Rev
(1)02	E

fearonhay

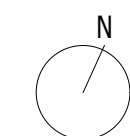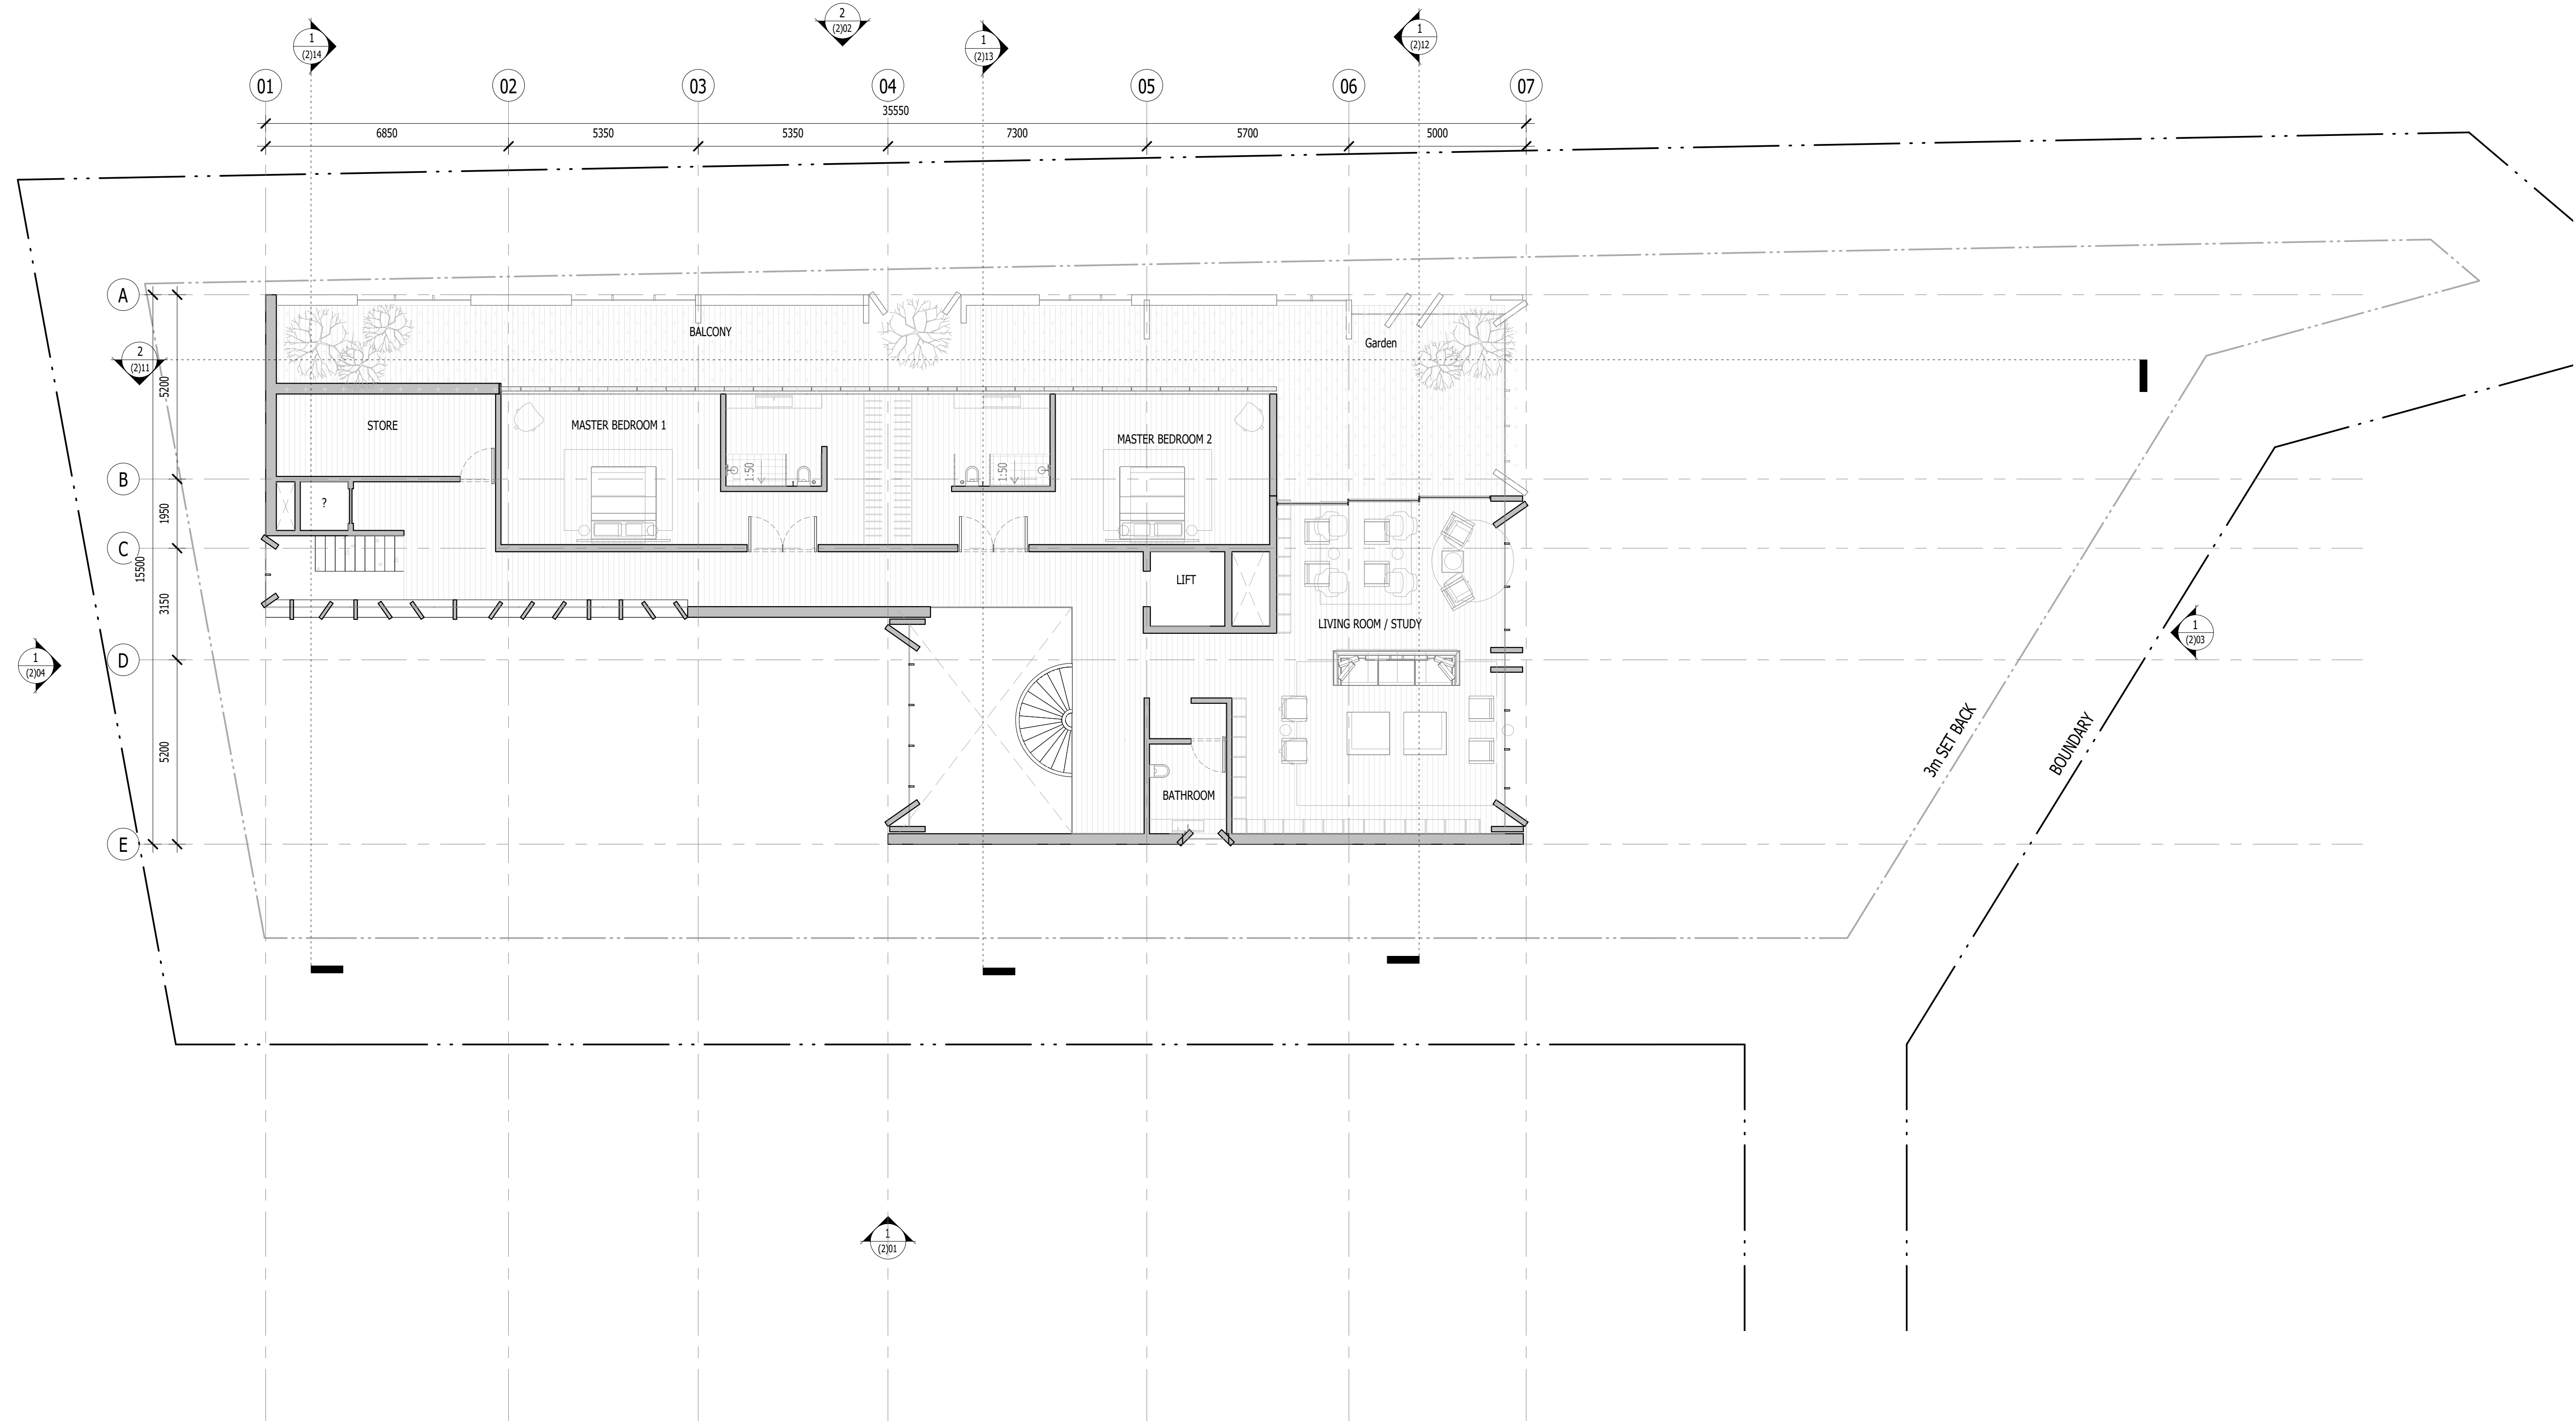

PRELIMINARY DESIGN

REV	DATE	DESCRIPTION
-	30.08.2019	PRELIMINARY DESIGN
A	05.05.2020	FOR COORDINATION
B	28.08.2020	FOR COORDINATION
C	17.11.2020	FOR COORDINATION
D	21.12.2020	FOR COORDINATION
E	29.01.2021	FOR RESOURCE CONSENT

PROJECT
ARNEY ROAD RESIDENCE
42 ARNEY ROAD, REMUERA
AUCKLAND

CLIENT
YINHUAN SUN & HAIYAN CHENG

CONSULTANTS
PLANNER: BARKER & ASSOCIATES
SURVEYOR: ENVIVO
STRUCTURAL: SULLIVAN HALL
CIVIL:
GEOTECH: ORMISTONS

DRAWING TITLE
SECOND FLOOR REFERENCE PLAN



Scale	1 : 100@A1
Date	Issue Date
Drawn	Author
Checked	FHA
Ref no	18(26)

The copyright to these drawings and all parts thereof remain the property of Fearon Hay Architects Limited NZIA Practice Registration No. 1518 .
Fearon Hay Architects Limited
Telephone + 649 309 0128, Facsimile +649 309 0827
www.fearonhay.com

Sheet	Rev
-------	-----

(1)03 E

fearonhay

 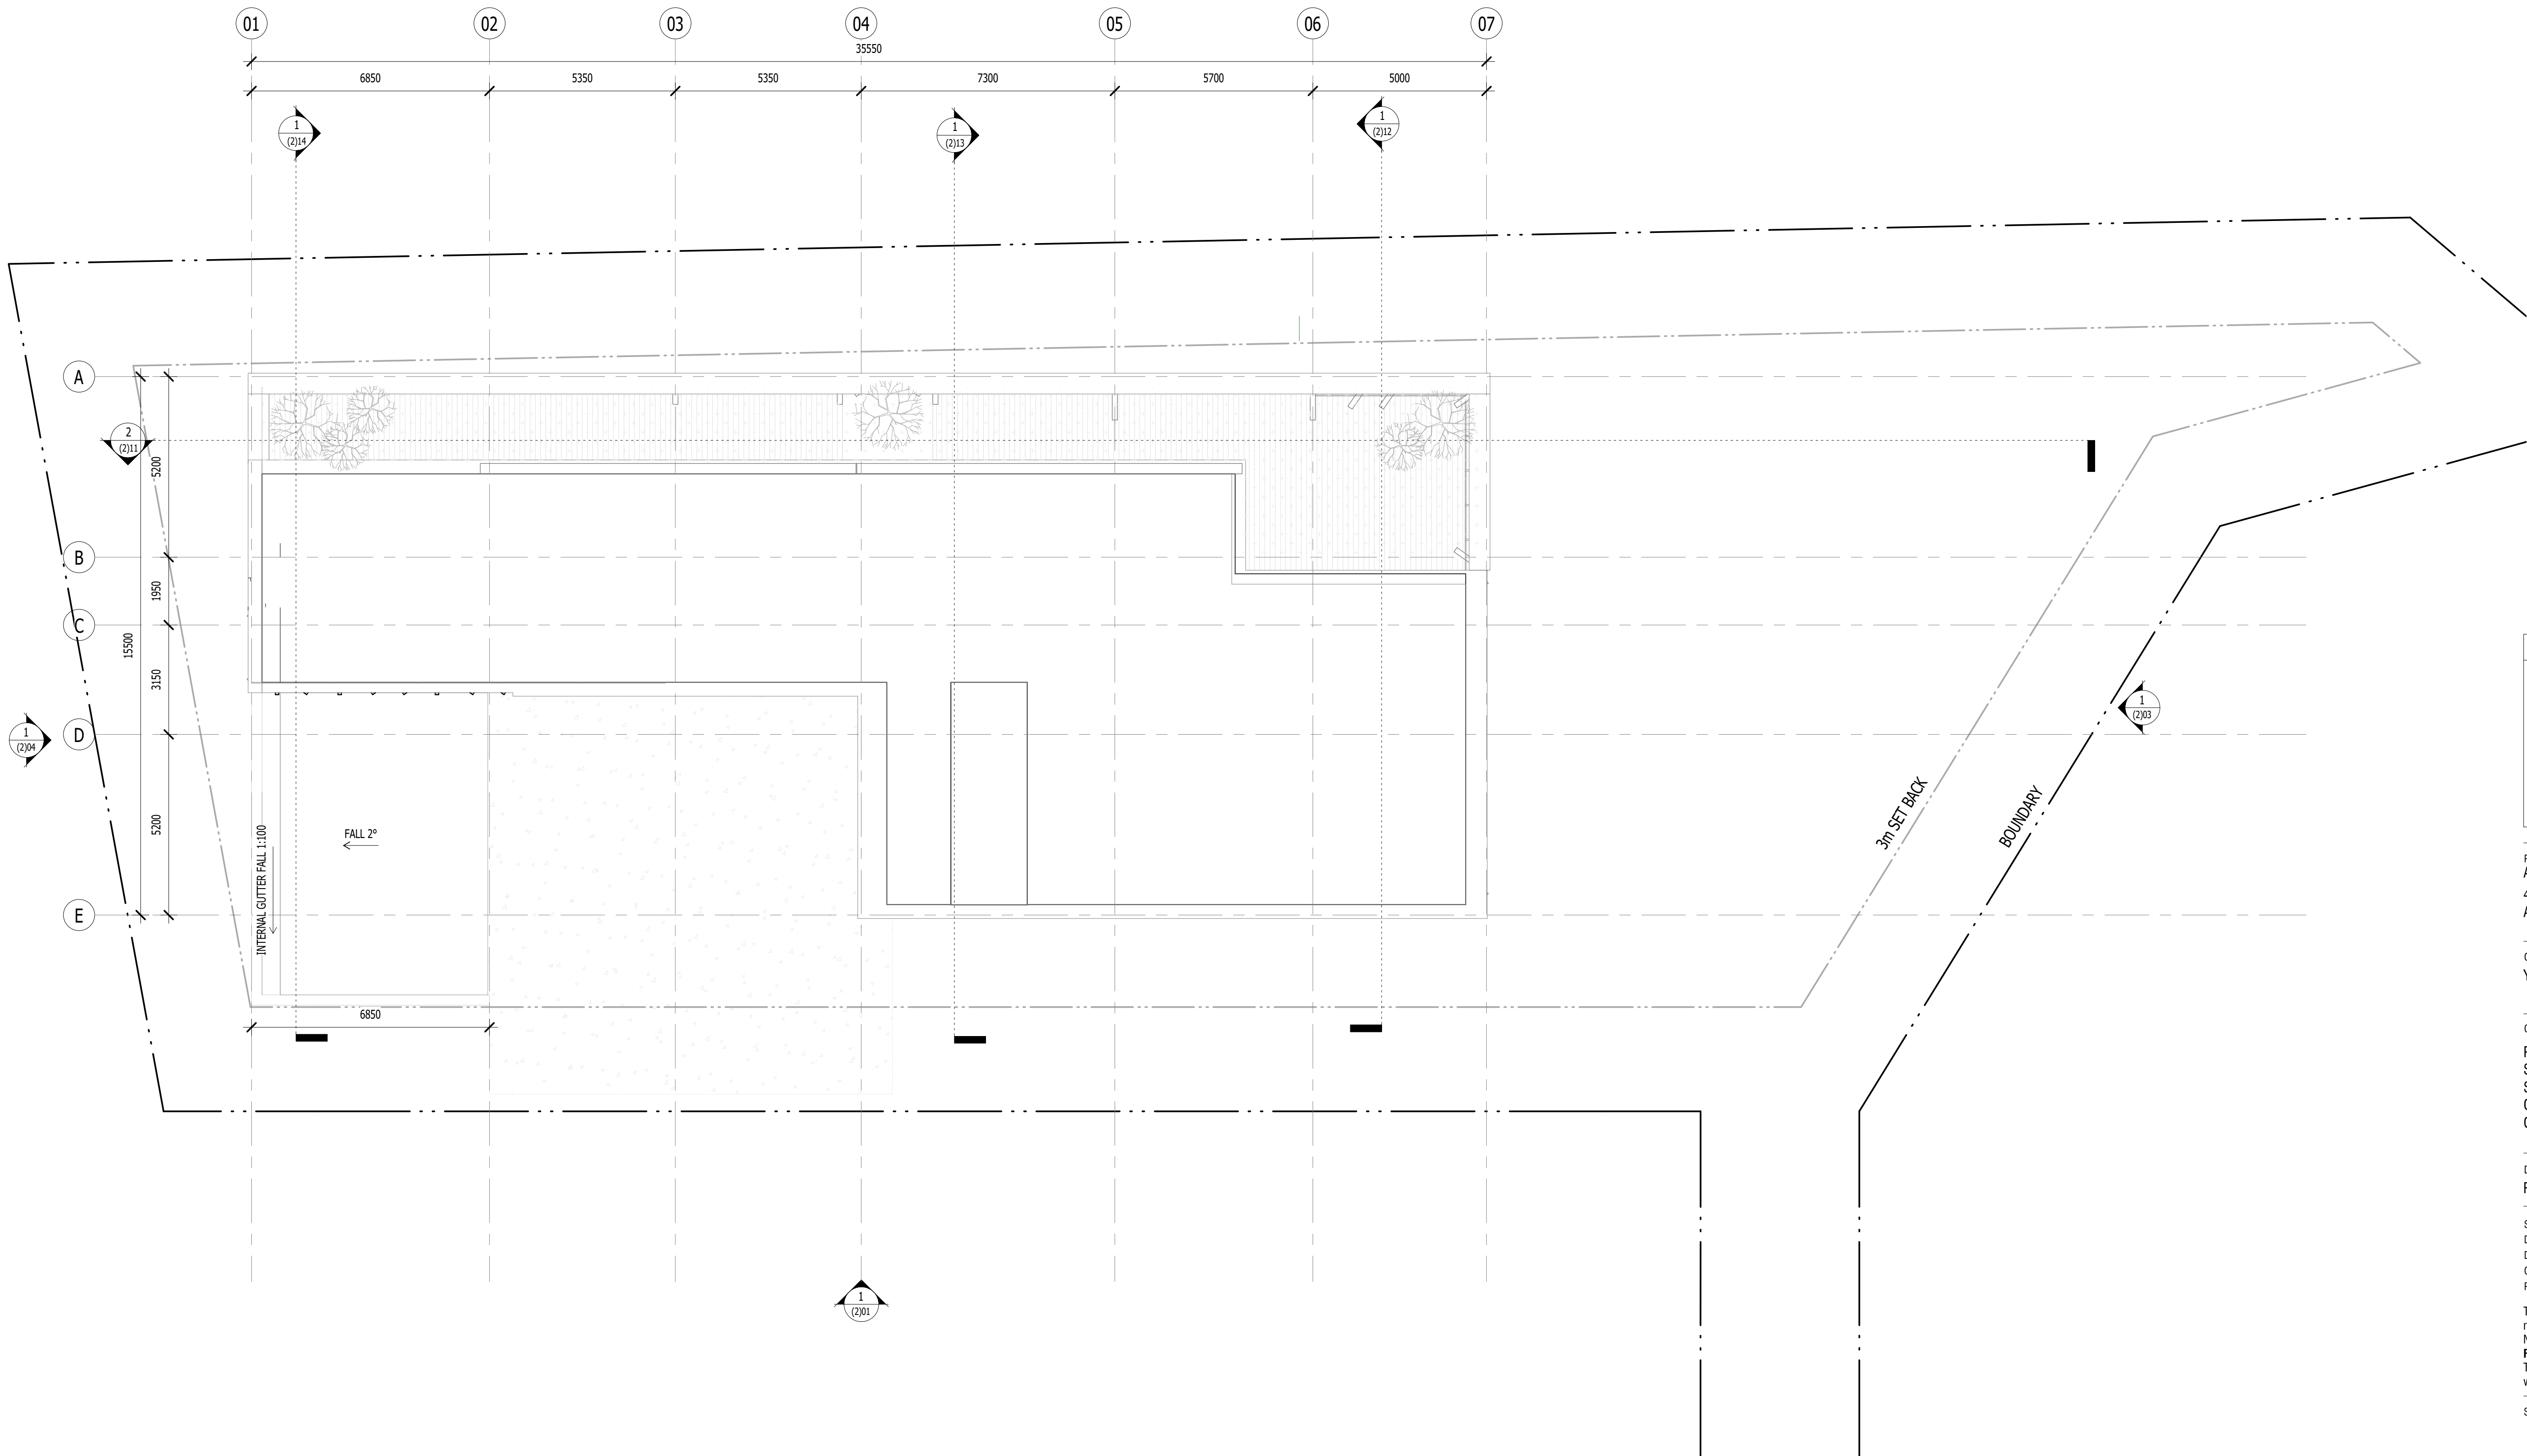

PRELIMINARY DESIGN

REV	DATE	DESCRIPTION
A	05.05.2020	FOR COORDINATION
B	28.08.2020	FOR COORDINATION
C	17.11.2020	FOR COORDINATION
D	21.12.2020	FOR COORDINATION
E	29.01.2021	FOR RESOURCE CONSENT

PROJECT
ARNEY ROAD RESIDENCE
42 ARNEY ROAD, REMUERA
AUCKLAND

CLIENT
YINHUAN SUN & HAIYAN CHENG

CONSULTANTS
PLANNER: BARKER & ASSOCIATES
SURVEYOR: ENVIVO
STRUCTURAL: SULLIVAN HALL
CIVIL:
GEOTECH: ORMISTONS

DRAWING TITLE
ROOF PLAN


Scale	1 : 100@A1
Date	Issue Date
Drawn	Author
Checked	FHA
Ref no	18(26)

The copyright to these drawings and all parts thereof remain the property of Fearon Hay Architects Limited NZIA Practice Registration No. 1518 .
Fearon Hay Architects Limited
Telephone + 649 309 0128, Facsimile +649 309 0827
www.fearonhay.com

Sheet	Rev
-------	-----

(1)04 E

fearonhay

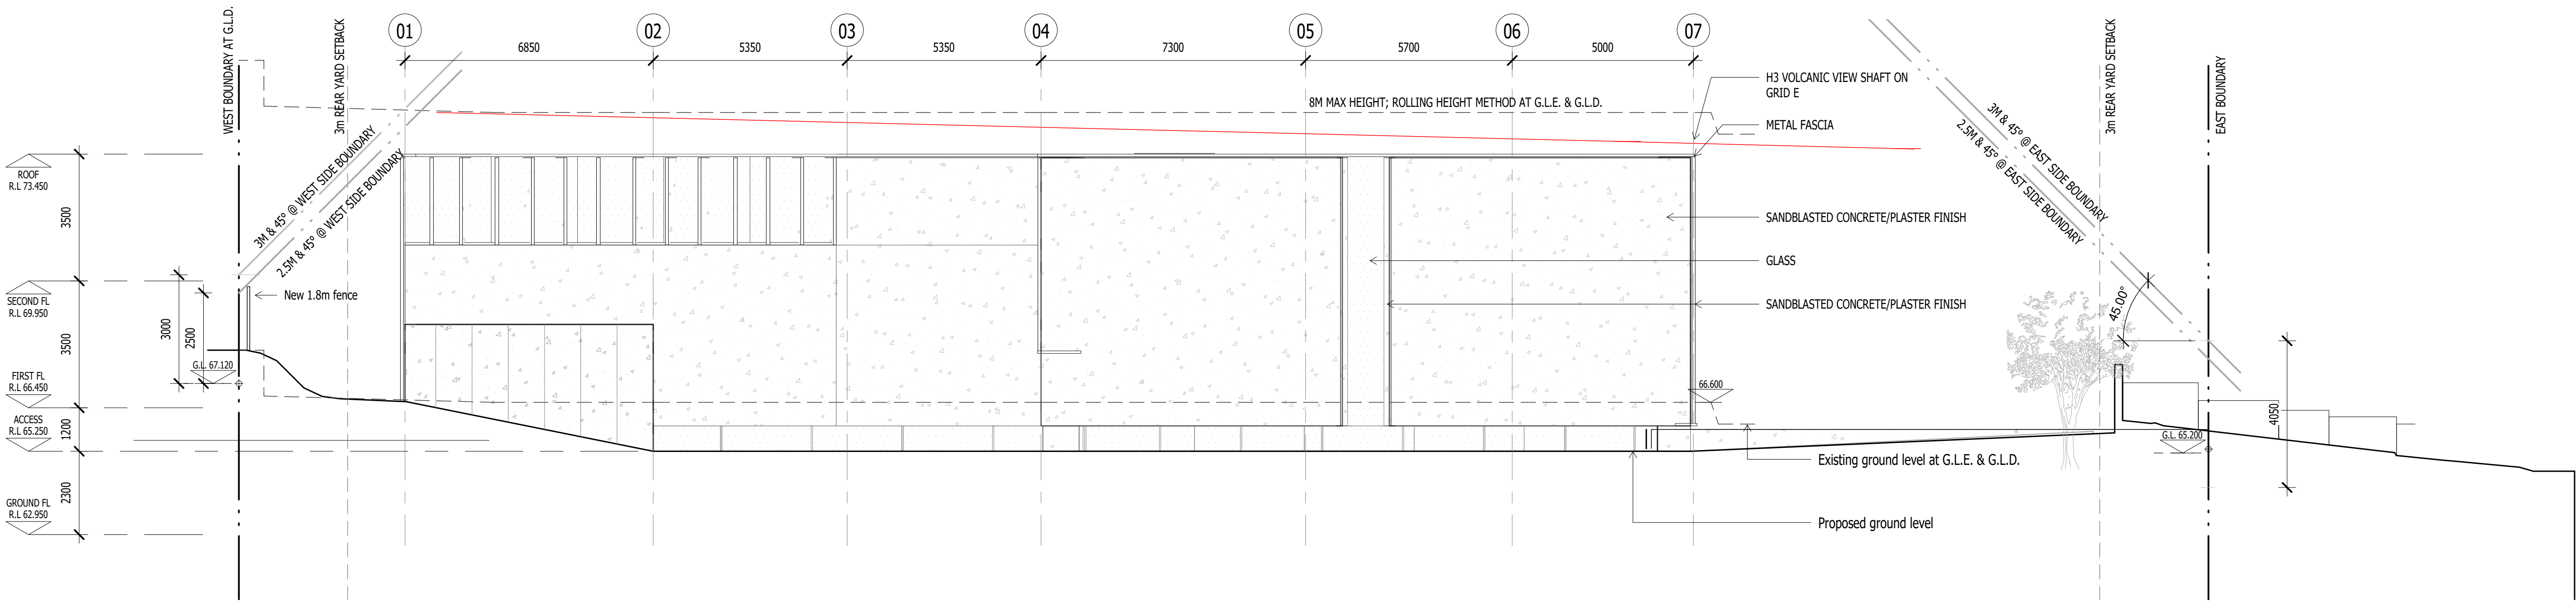

1	SOUTH ELEVATION
(1)01	SCALE: 1 : 100 @ A1

PRELIMINARY DESIGN

REV	DATE	DESCRIPTION
-	30.08.2019	PRELIMINARY DESIGN
A	05.05.2020	FOR COORDINATION
B	28.08.2020	FOR COORDINATION
C	17.11.2020	FOR COORDINATION
D	21.12.2020	FOR COORDINATION
E	29.01.2021	FOR RESOURCE CONSENT

PROJECT
ARNEY ROAD RESIDENCE
42 ARNEY ROAD, REMUERA
AUCKLAND

CLIENT
YINHUAN SUN & HAIYAN CHENG

CONSULTANTS
PLANNER: BARKER & ASSOCIATES
SURVEYOR: ENVIVO
STRUCTURAL: SULLIVAN HALL
CIVIL:
GEOTECH: ORMISTONS

DRAWING TITLE
SOUTH ELEVATION


Scale	1 : 100@A1
Date	Issue Date
Drawn	Author
Checked	FHA
Ref no	18(26)

The copyright to these drawings and all parts there of remain the property of Fearon Hay Architects Limited NZIA Practice Registration No. 1518 .
Fearon Hay Architects Limited
Telephone + 649 309 0128, Facsimile +649 309 0827
www.fearonhay.com

Sheet	Rev
-------	-----

(2)01 E

fearonhay

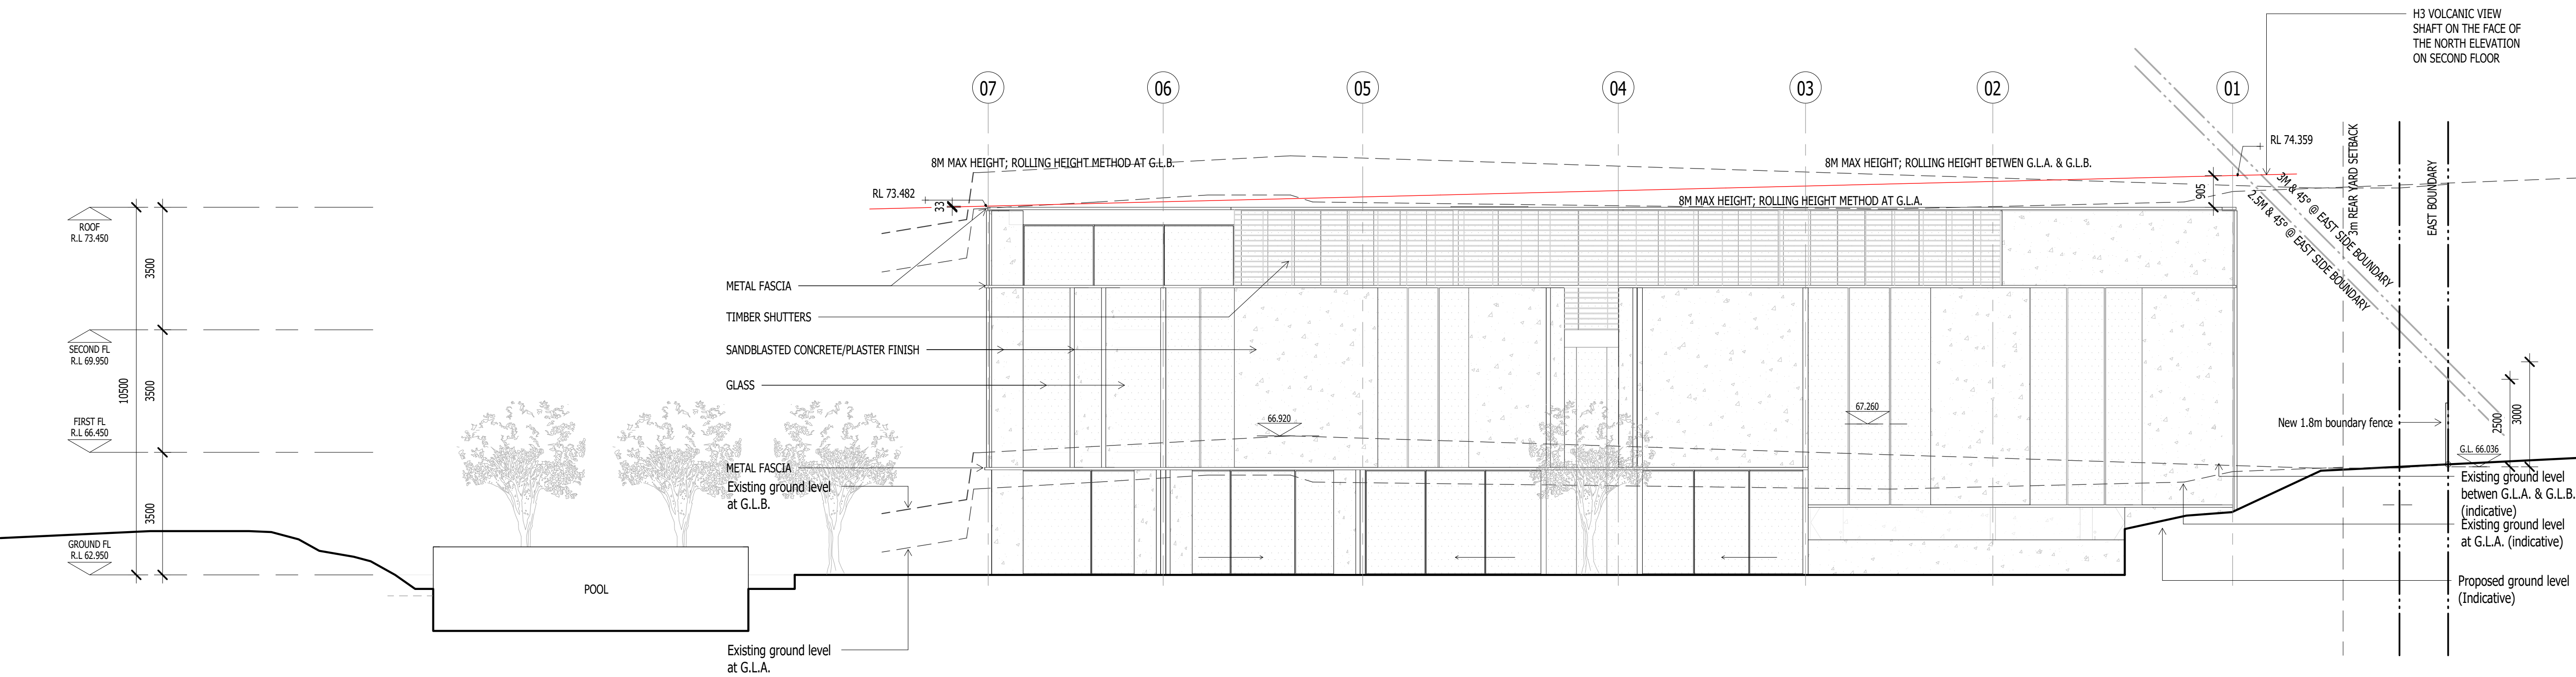

PRELIMINARY DESIGN		
REV	DATE	DESCRIPTION
-	30.08.2019	PRELIMINARY DESIGN
A	05.05.2020	FOR COORDINATION
B	28.08.2020	FOR COORDINATION
C	17.11.2020	FOR COORDINATION
D	21.12.2020	FOR COORDINATION
E	29.01.2021	FOR RESOURCE CONSENT

PROJECT
ARNEY ROAD RESIDENCE
42 ARNEY ROAD, REMUERA
AUCKLAND

CLIENT
YINHUAN SUN & HAIYAN CHENG

CONSULTANTS
PLANNER: BARKER & ASSOCIATES
SURVEYOR: ENVIVO
STRUCTURAL: SULLIVAN HALL
CIVIL:
GEOTECH: ORMISTONS

DRAWING TITLE
NORTH ELEVATION

Scale	1 : 100@A1
Date	Issue Date
Drawn	Author
Checked	FHA
Ref no	18(26)

The copyright to these drawings and all parts thereof remain the property of Fearon Hay Architects Limited NZIA Practice Registration No. 1518 .
Fearon Hay Architects Limited
Telephone + 649 309 0128, Facsimile +649 309 0827
www.fearonhay.com

Sheet	Rev
-------	-----

(2)02 E




2	NORTH ELEVATION
(1)01	SCALE: 1 : 100 @ A1

1

EAST ELEVATION

(1)01

SCALE: 1 : 100 @ A1

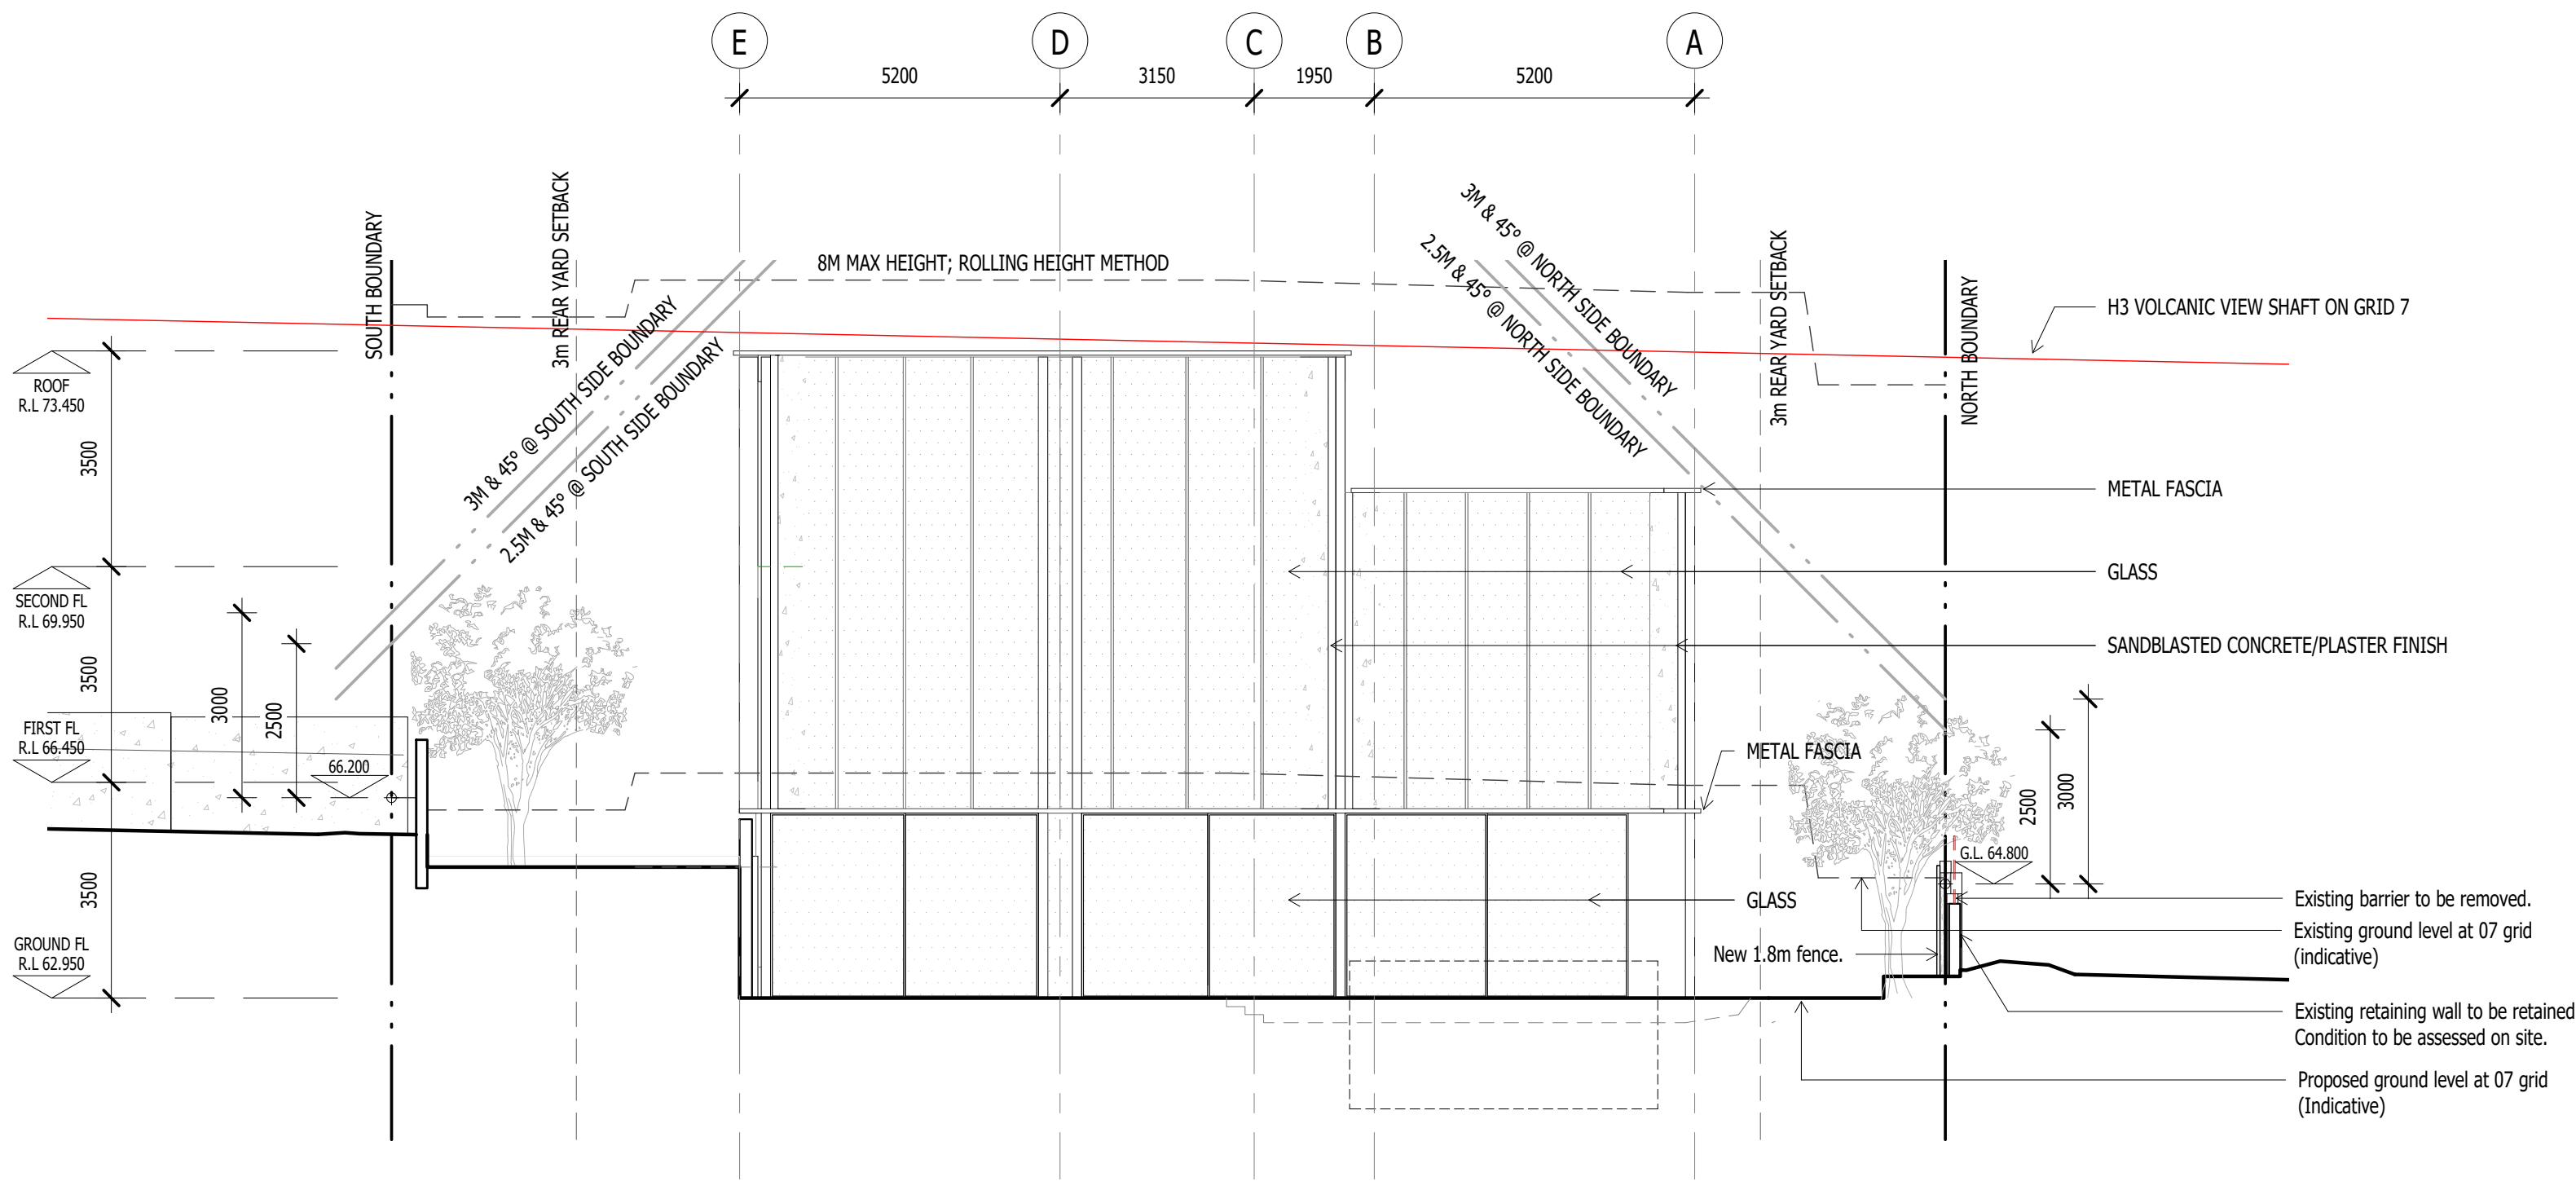

PRELIMINARY DESIGN

REV	DATE	DESCRIPTION
-	30.08.2019	PRELIMINARY DESIGN
A	05.05.2020	FOR COORDINATION
B	28.08.2020	FOR COORDINATION
C	17.11.2020	FOR COORDINATION
D	21.12.2020	FOR COORDINATION
E	29.01.2021	FOR RESOURCE CONSENT

PROJECT
ARNEY ROAD RESIDENCE
42 ARNEY ROAD, REMUERA
AUCKLAND

CLIENT
YINHUAN SUN & HAIYAN CHENG

CONSULTANTS
PLANNER: BARKER & ASSOCIATES
SURVEYOR: ENVIVO
STRUCTURAL: SULLIVAN HALL
CIVIL:
GEOTECH: ORMISTONS

DRAWING TITLE
EAST ELEVATION

Scale	1 : 100@A1
Date	Issue Date
Drawn	Author
Checked	FHA
Ref no	18(26)

The copyright to these drawings and all parts there of remain the property of Fearon Hay Architects Limited NZIA Practice Registration No. 1518 .
Fearon Hay Architects Limited
Telephone + 649 309 0128, Facsimile +649 309 0827
www.fearonhay.com

Sheet	Rev
-------	-----

(2)03 E


fearonhay

1

WEST ELEVATION

(1)01

SCALE: 1 : 100 @ A1

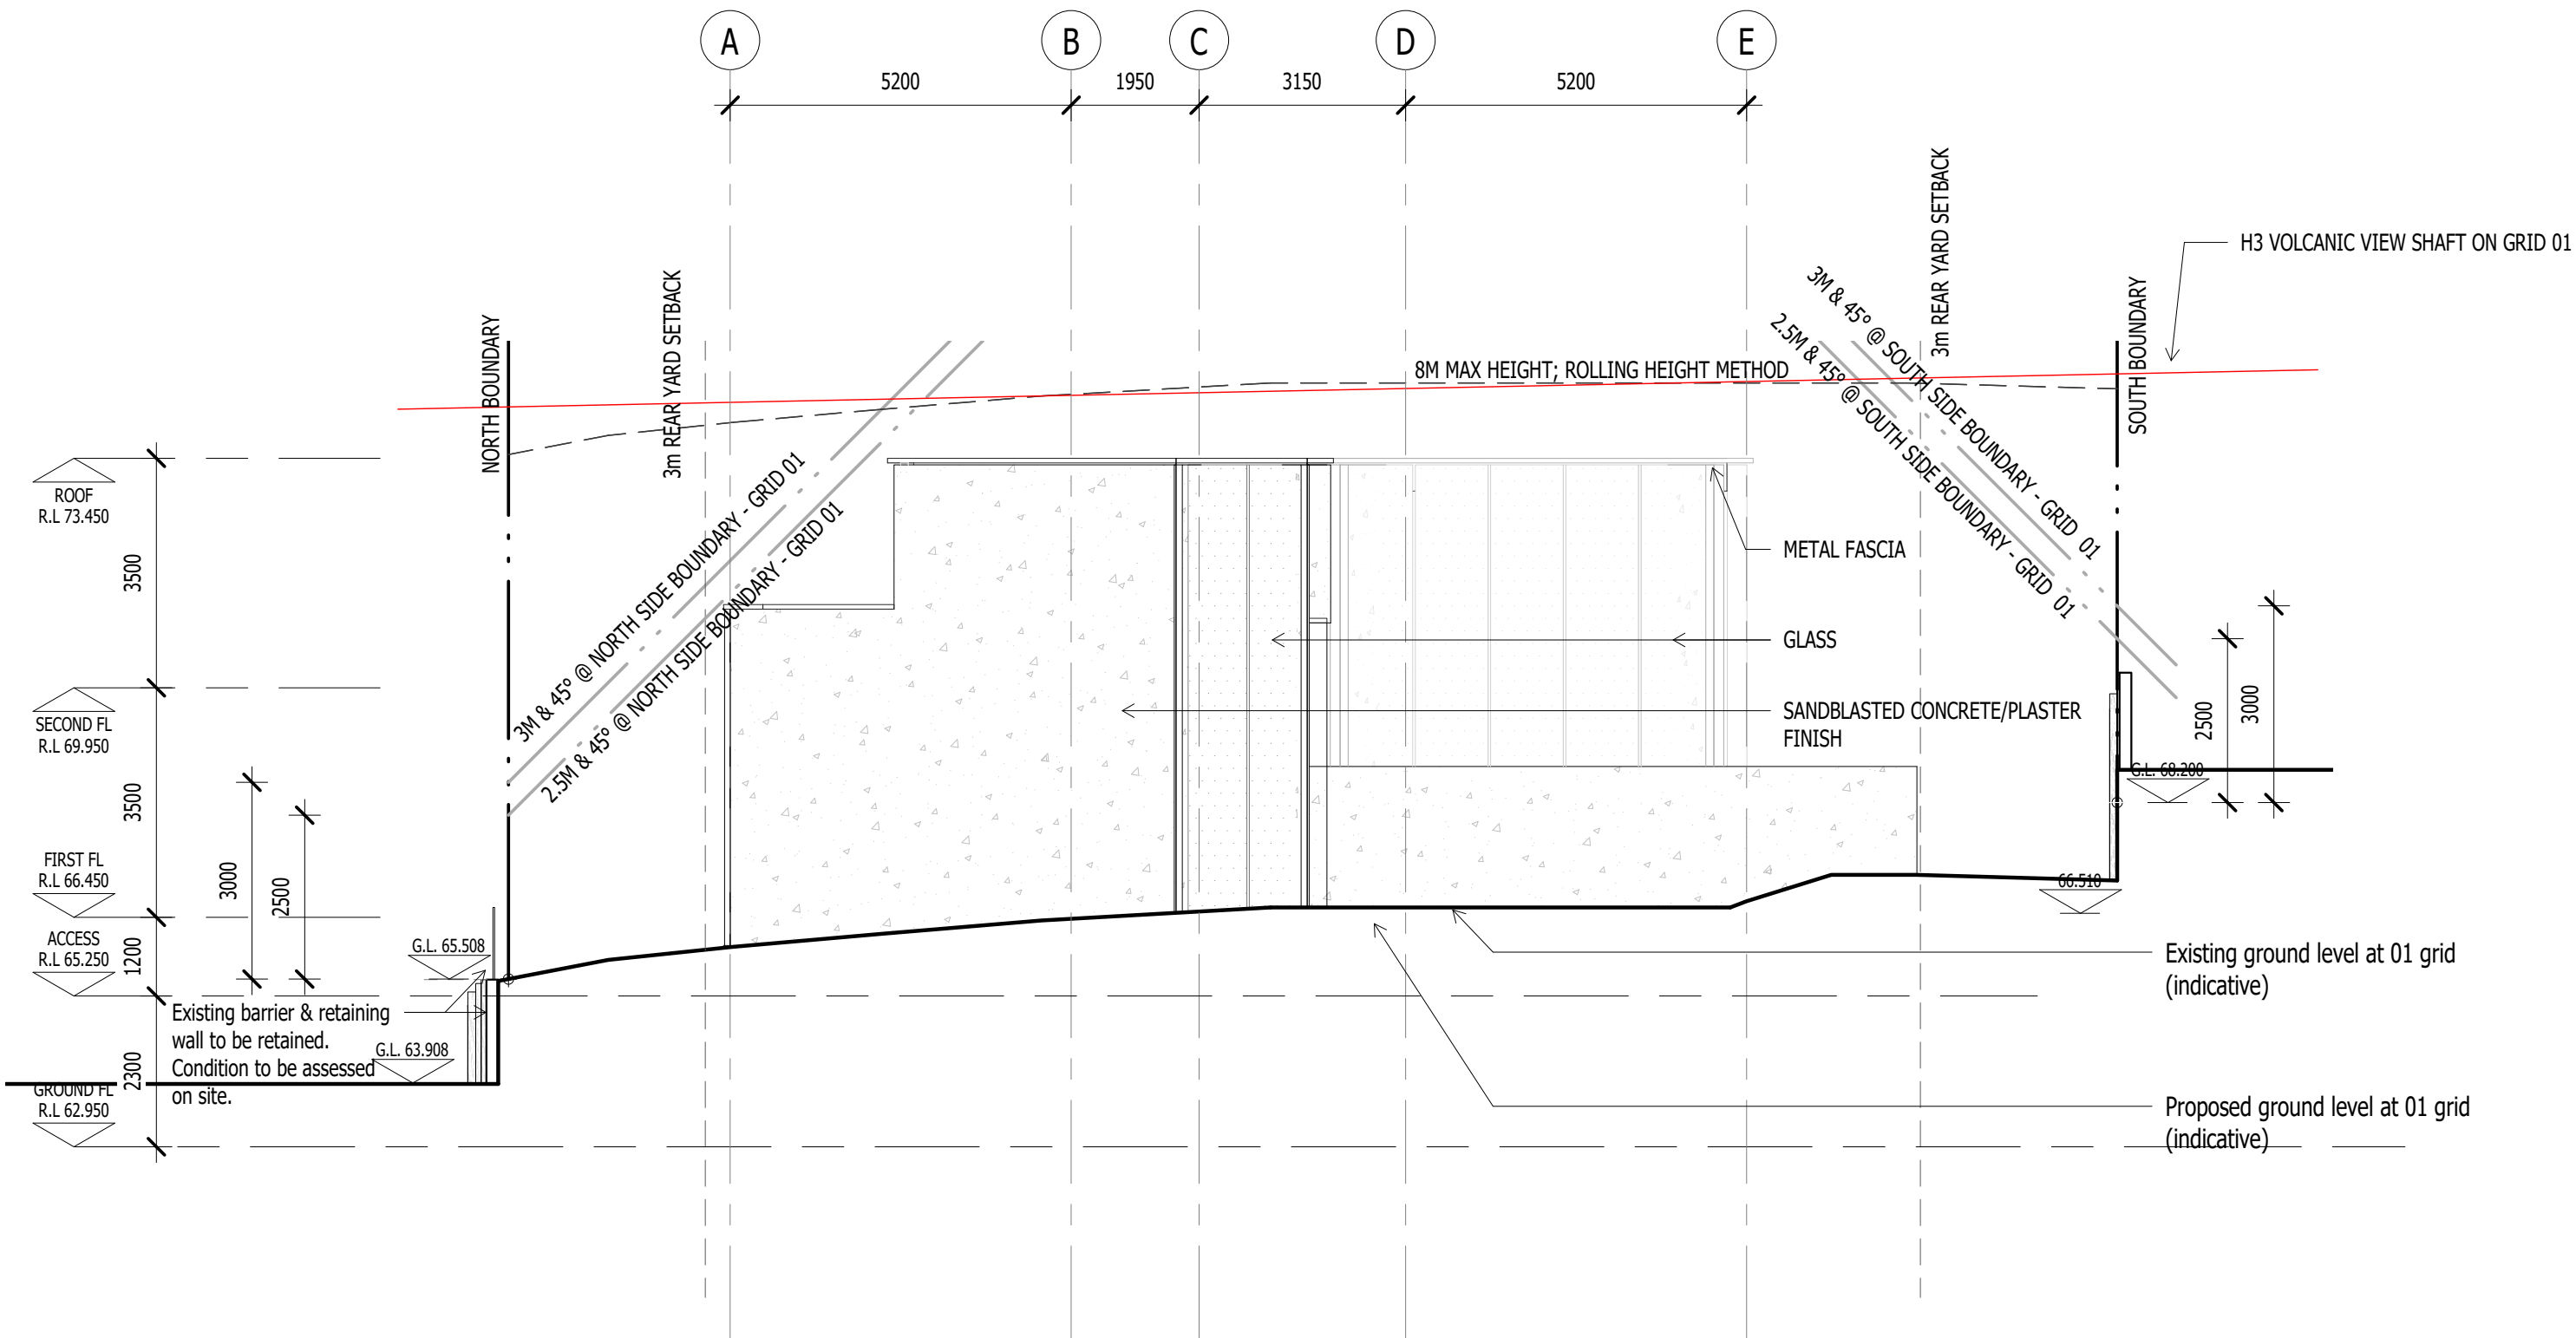

PRELIMINARY DESIGN

REV	DATE	DESCRIPTION
-	30.08.2019	PRELIMINARY DESIGN
A	05.05.2020	FOR COORDINATION
B	28.08.2020	FOR COORDINATION
C	17.11.2020	FOR COORDINATION
D	21.12.2020	FOR COORDINATION
E	29.01.2021	FOR RESOURCE CONSENT

PROJECT
ARNEY ROAD RESIDENCE
42 ARNEY ROAD, REMUERA
AUCKLAND

CLIENT
YINHUAN SUN & HAIYAN CHENG

CONSULTANTS
PLANNER: BARKER & ASSOCIATES
SURVEYOR: ENVIVO
STRUCTURAL: SULLIVAN HALL
CIVIL:
GEOTECH: ORMISTONS

DRAWING TITLE
WEST ELEVATION


Scale	1 : 100@A1
Date	Issue Date
Drawn	Author
Checked	FHA
Ref no	18(26)

The copyright to these drawings and all parts there of remain the property of Fearon Hay Architects Limited NZIA Practice Registration No. 1518 .
Fearon Hay Architects Limited
Telephone + 649 309 0128, Facsimile +649 309 0827
www.fearonhay.com

Sheet	Rev
-------	-----

(2)04 E

fearonhay

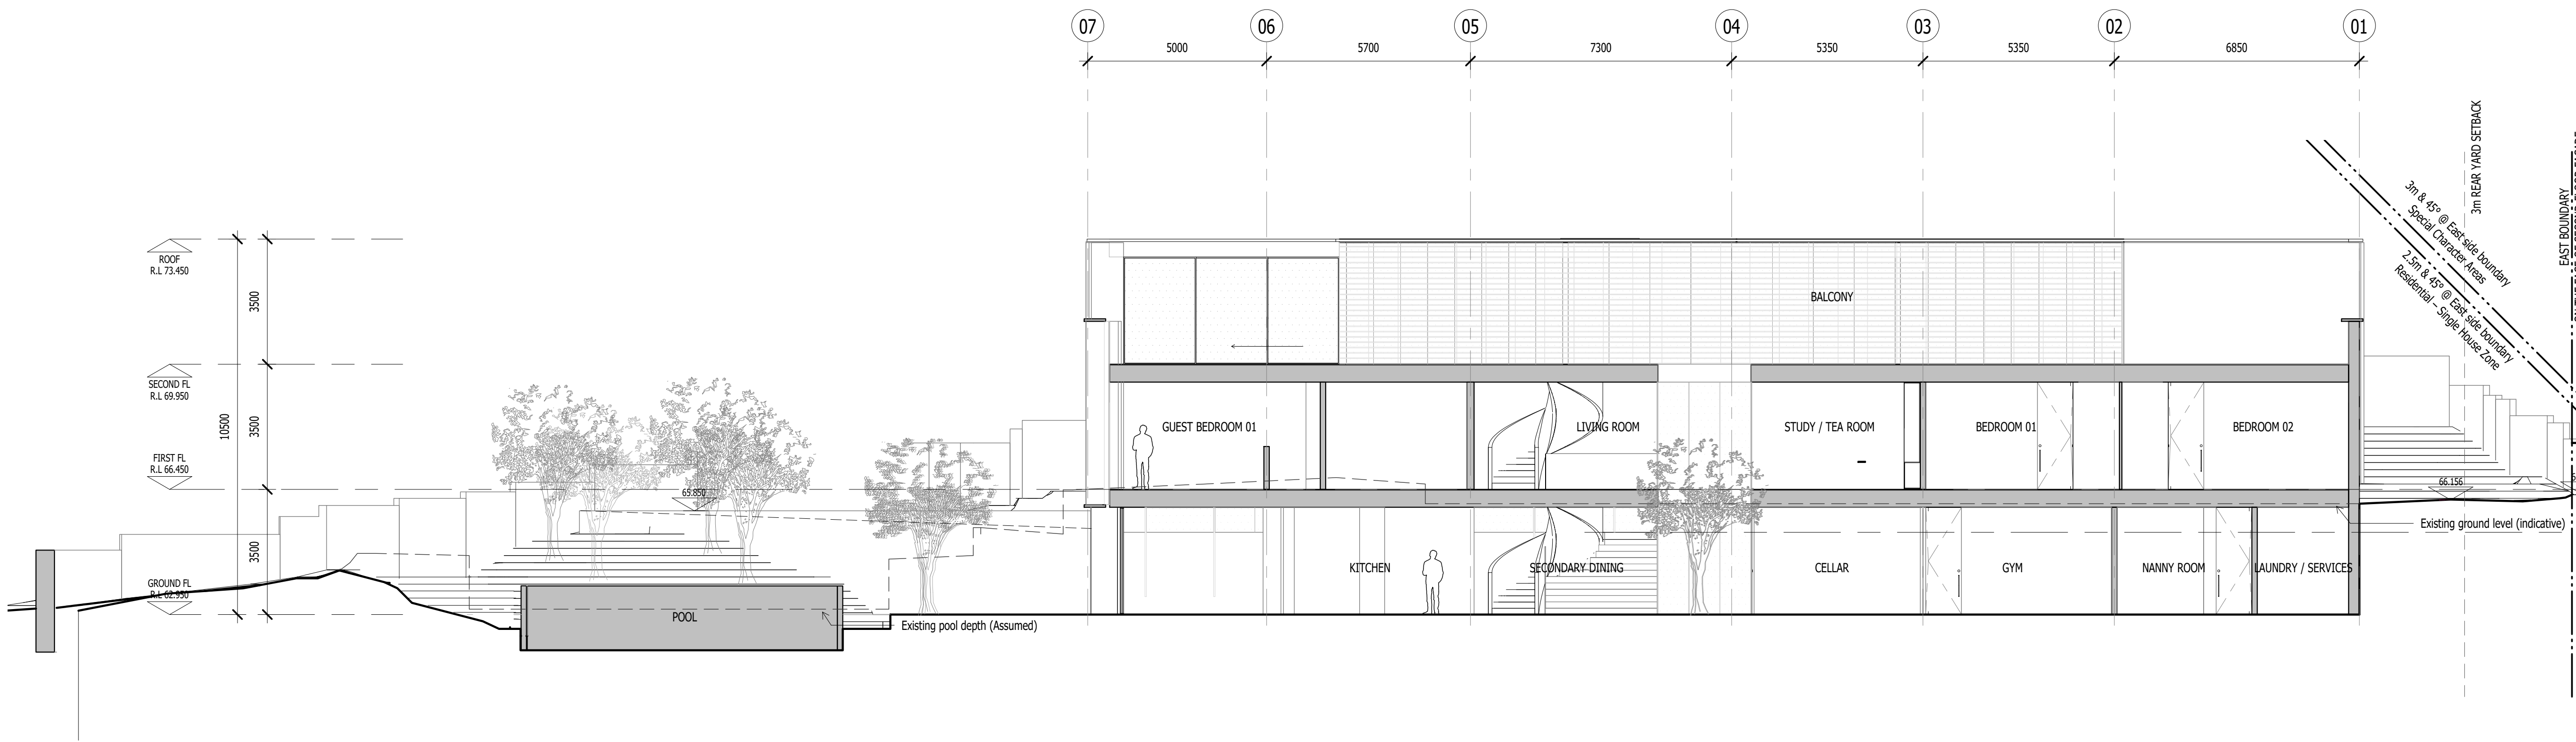

2 SECTION AA
(1)01 SCALE: 1 : 100 @ A1

PRELIMINARY DESIGN

REV	DATE	DESCRIPTION
-	30.08.2019	PRELIMINARY DESIGN
A	05.05.2020	FOR COORDINATION
B	28.08.2020	FOR COORDINATION
C	17.11.2020	FOR COORDINATION
D	21.12.2020	FOR COORDINATION
E	29.01.2021	FOR RESOURCE CONSENT

PROJECT
ARNEY ROAD RESIDENCE
42 ARNEY ROAD, REMUERA
AUCKLAND

CLIENT
YINHUAN SUN & HAIYAN CHENG

CONSULTANTS
PLANNER: BARKER & ASSOCIATES
SURVEYOR: ENVIVO
STRUCTURAL: SULLIVAN HALL
CIVIL:
GEOTECH: ORMISTONS

DRAWING TITLE
SECTION A


Scale	1 : 100@A1
Date	Issue Date
Drawn	Author
Checked	FHA
Ref no	18(26)

The copyright to these drawings and all parts thereof remain the property of Fearon Hay Architects Limited NZIA Practice Registration No. 1518 .
Fearon Hay Architects Limited
Telephone + 649 309 0128, Facsimile +649 309 0827
www.fearonhay.com

Sheet	Rev
-------	-----

(2)11 E

fearonhay

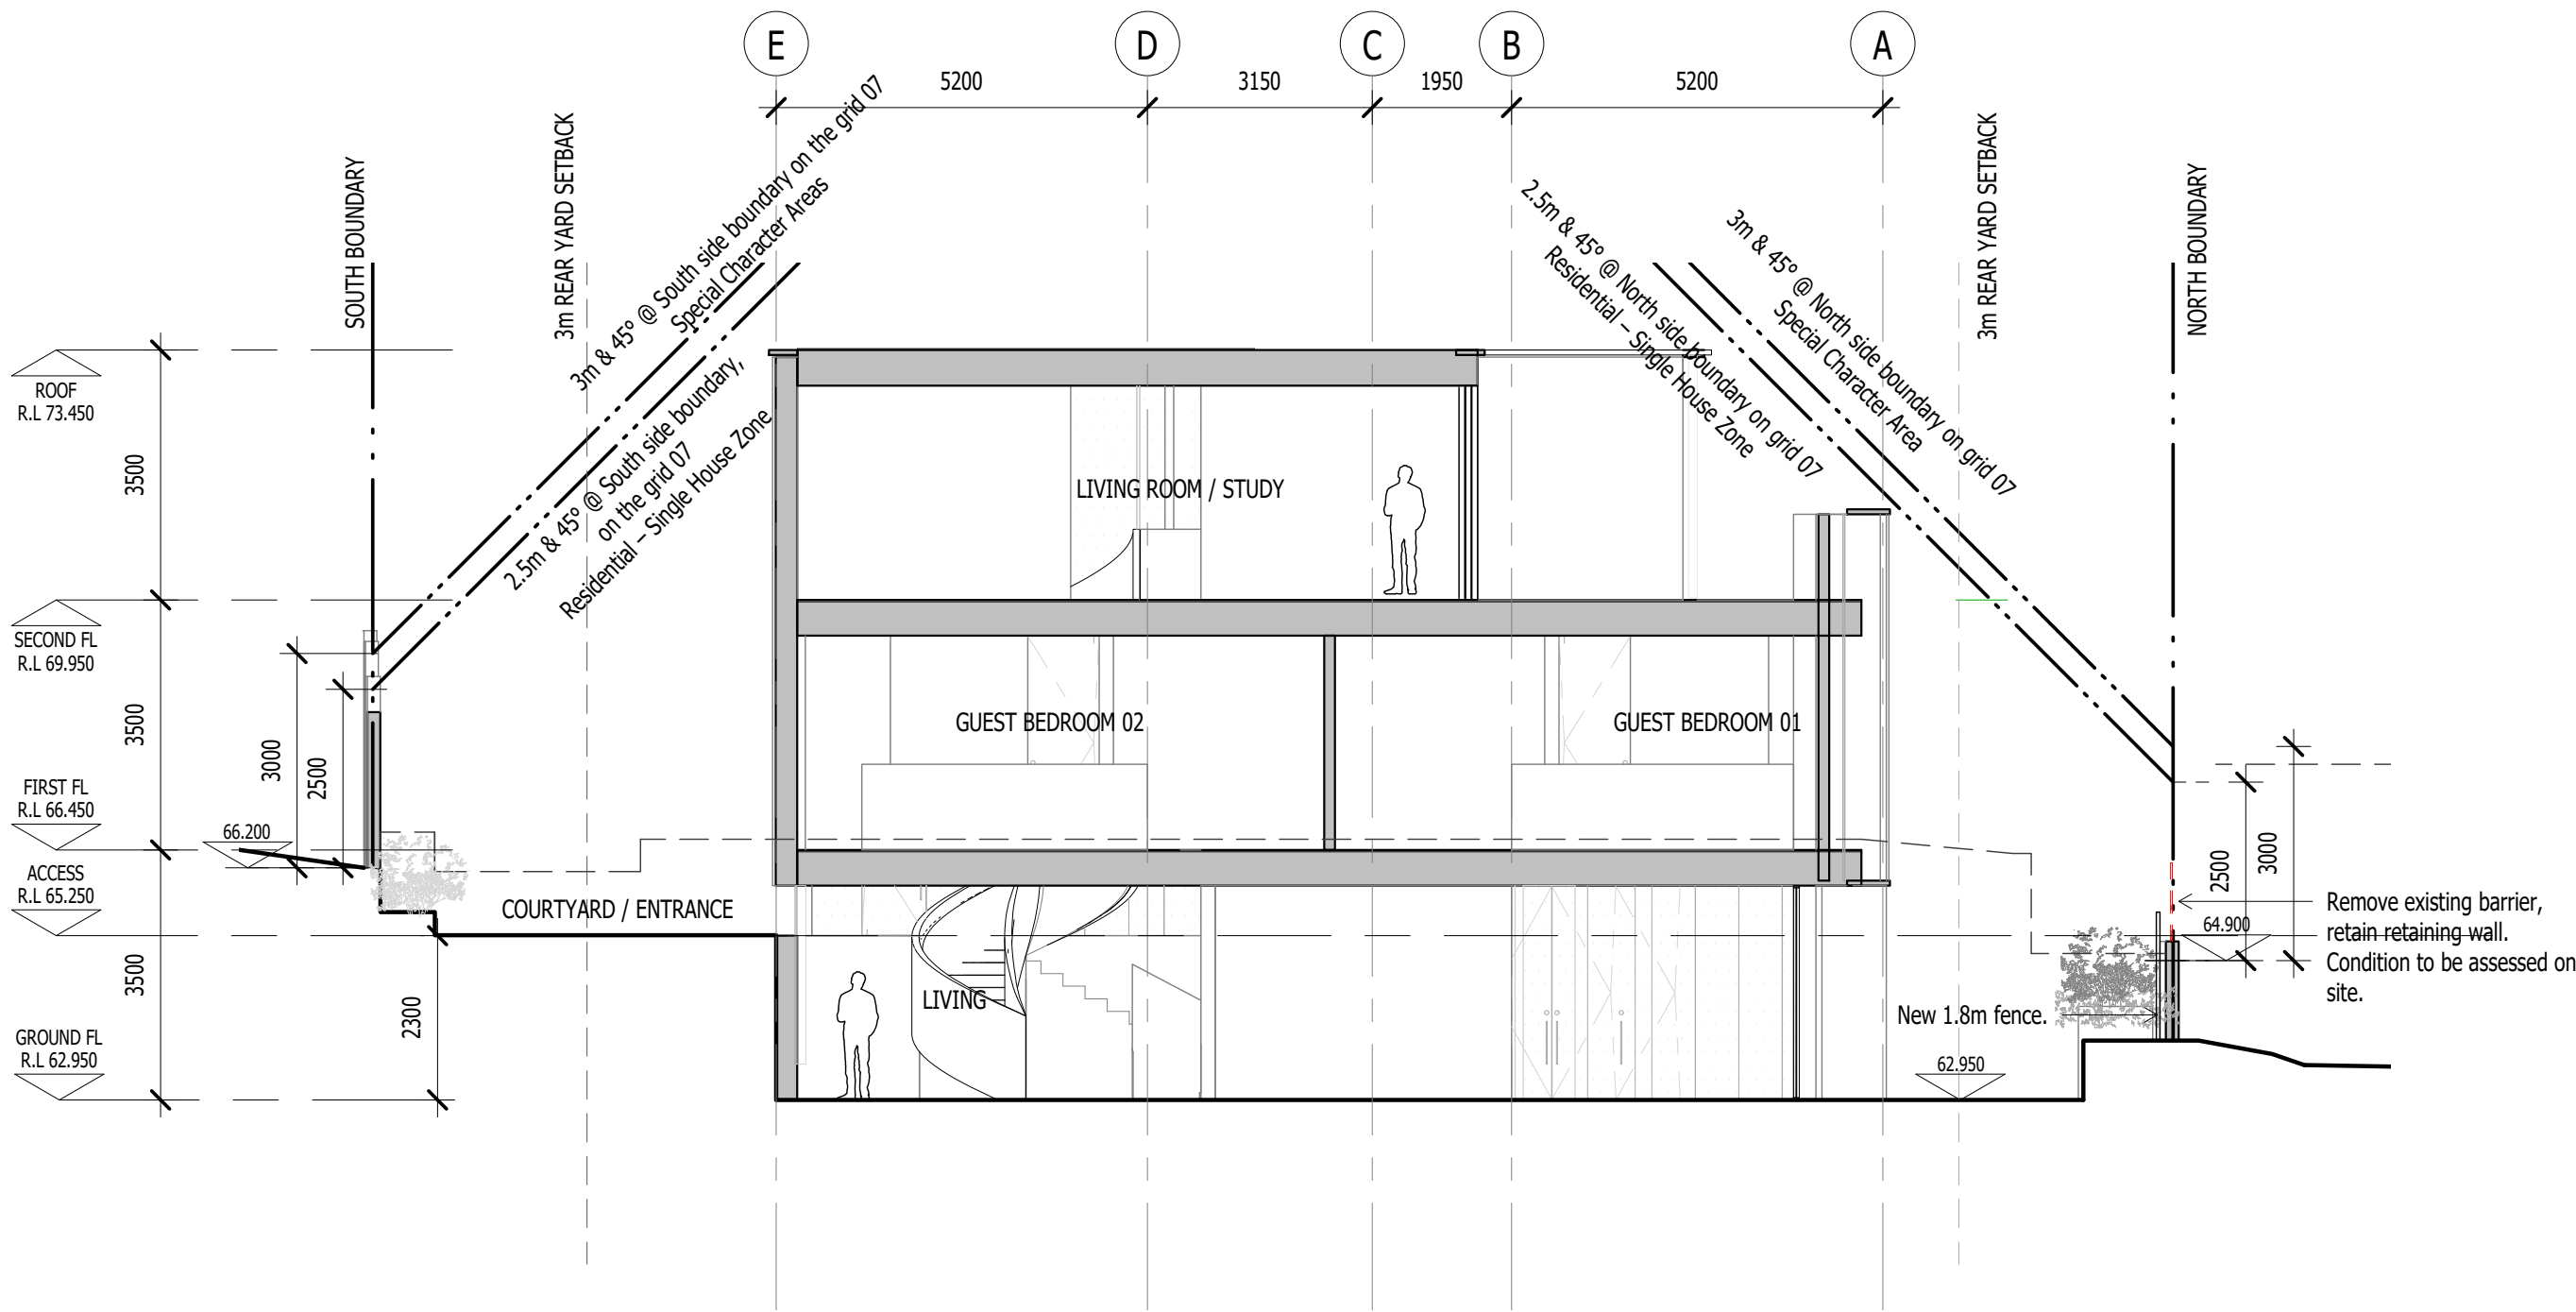

1 SECTION BB
(1)01 SCALE: 1 : 100 @ A1

PRELIMINARY DESIGN

REV	DATE	DESCRIPTION
-	30.08.2019	PRELIMINARY DESIGN
A	05.05.2020	FOR COORDINATION
B	28.08.2020	FOR COORDINATION
C	17.11.2020	FOR COORDINATION
D	21.12.2020	FOR COORDINATION
E	29.01.2021	FOR RESOURCE CONSENT

PROJECT
ARNEY ROAD RESIDENCE
42 ARNEY ROAD, REMUERA
AUCKLAND

CLIENT
YINHUAN SUN & HAIYAN CHENG

CONSULTANTS
PLANNER: BARKER & ASSOCIATES
SURVEYOR: ENVIVO
STRUCTURAL: SULLIVAN HALL
CIVIL:
GEOTECH: ORMISTONS

DRAWING TITLE
SECTION BB


Scale	1 : 100@A1
Date	Issue Date
Drawn	Author
Checked	FHA
Ref no	18(26)

The copyright to these drawings and all parts thereof remain the property of Fearon Hay Architects Limited NZIA Practice Registration No. 1518 .
Fearon Hay Architects Limited
Telephone + 649 309 0128, Facsimile +649 309 0827
www.fearonhay.com

Sheet	Rev
-------	-----

(2)12 E

fearonhay

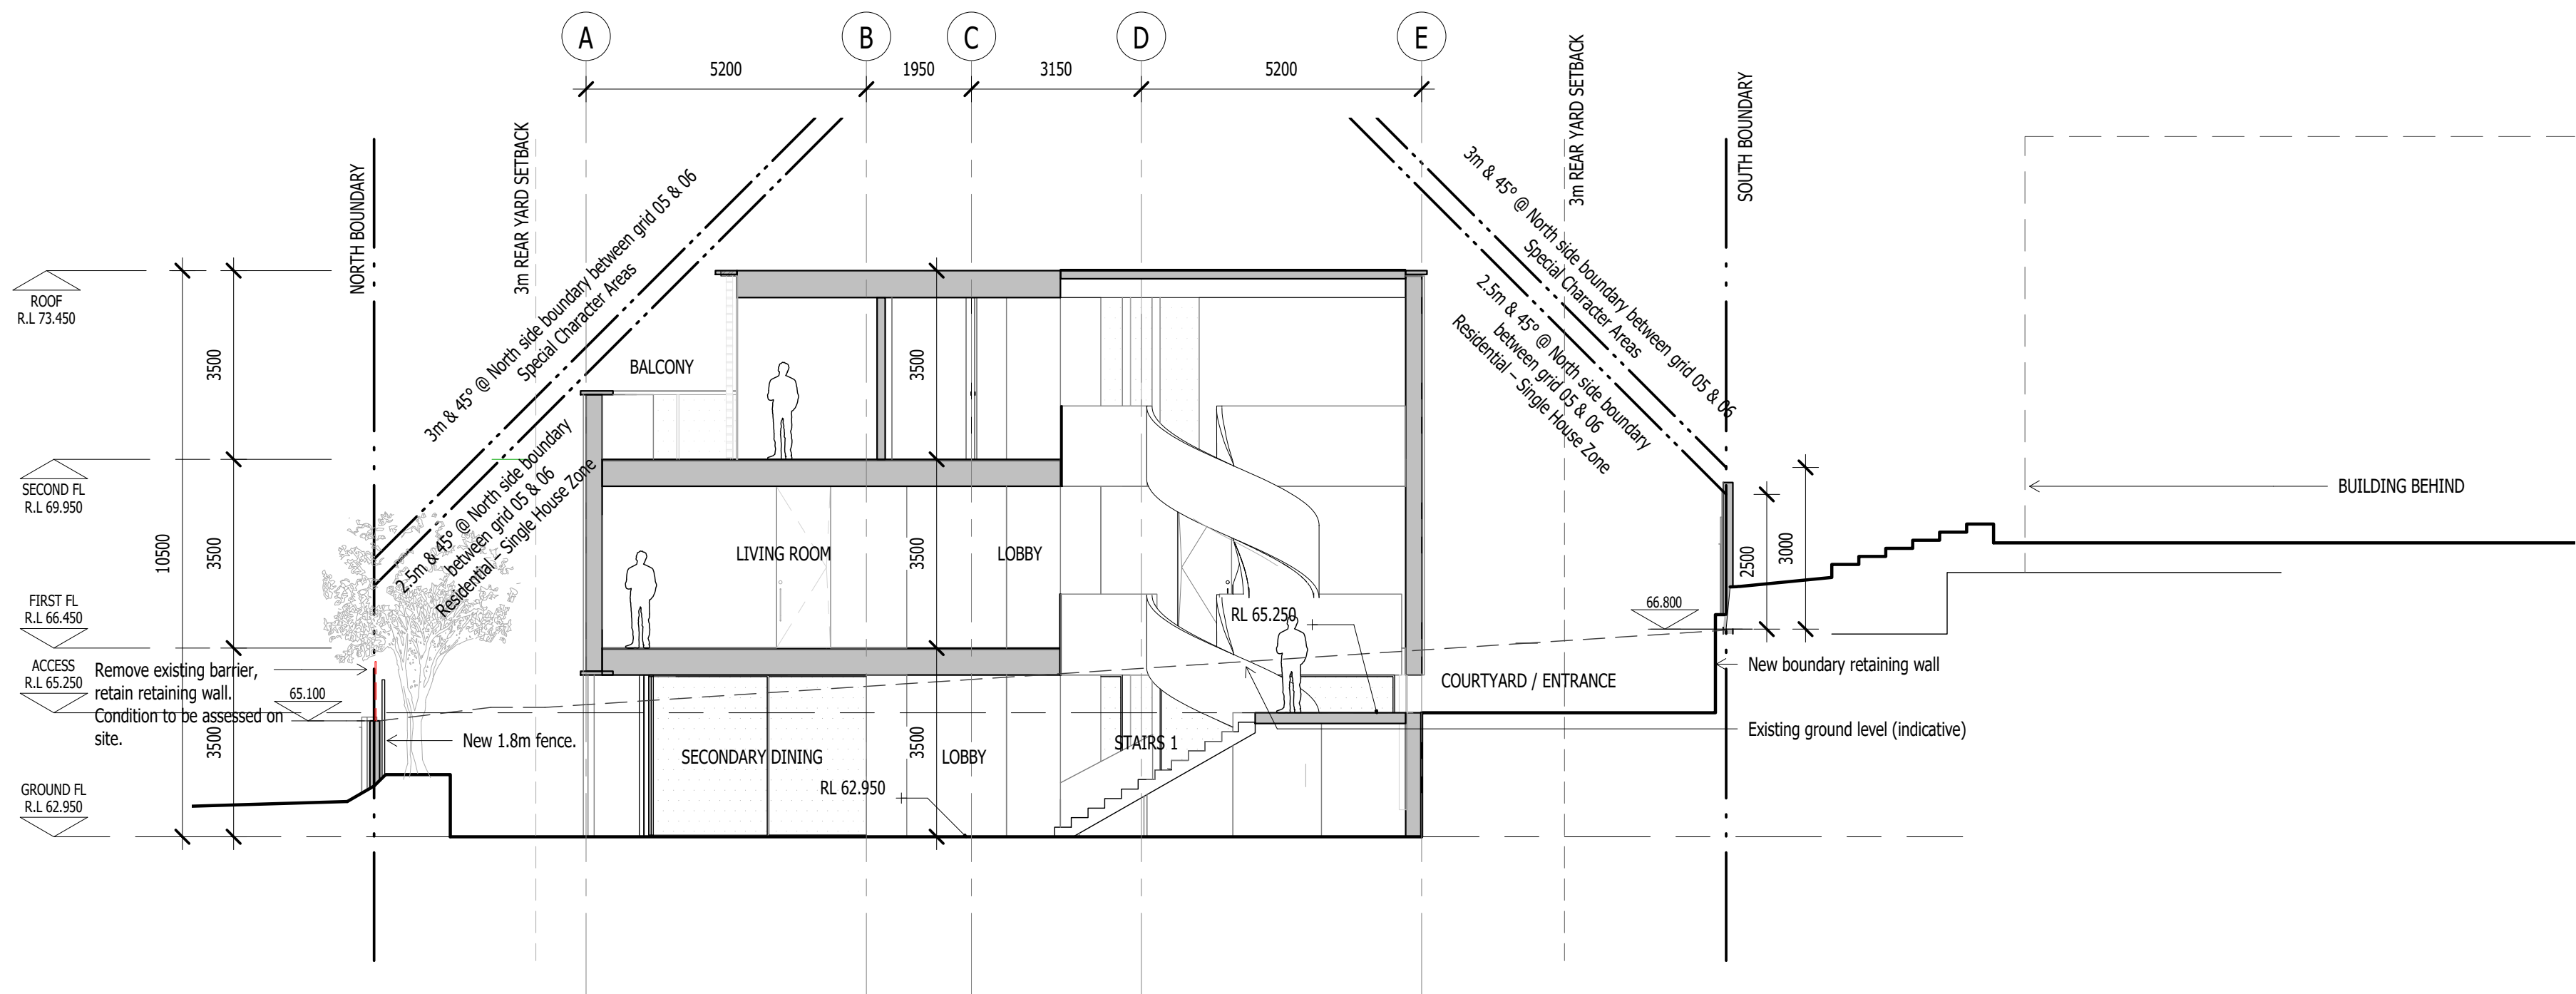

1 SECTION CC
(1)01 SCALE: 1 : 100 @ A1

PRELIMINARY DESIGN

REV	DATE	DESCRIPTION
A	05.05.2020	FOR COORDINATION
B	28.08.2020	FOR COORDINATION
C	17.11.2020	FOR COORDINATION
D	21.12.2020	FOR COORDINATION
E	29.01.2021	FOR RESOURCE CONSENT

PROJECT
ARNEY ROAD RESIDENCE
42 ARNEY ROAD, REMUERA
AUCKLAND

CLIENT
YINHUAN SUN & HAIYAN CHENG

CONSULTANTS
PLANNER: BARKER & ASSOCIATES
SURVEYOR: ENVIVO
STRUCTURAL: SULLIVAN HALL
CIVIL:
GEOTECH: ORMISTONS

DRAWING TITLE
SECTION CC


Scale	1 : 100@A1
Date	Issue Date
Drawn	Author
Checked	FHA
Ref no	18(26)

The copyright to these drawings and all parts there of remain the property of Fearon Hay Architects Limited NZIA Practice Registration No. 1518 .
Fearon Hay Architects Limited
Telephone + 649 309 0128, Facsimile +649 309 0827
www.fearonhay.com

Sheet	Rev
-------	-----

(2)13 E

fearonhay

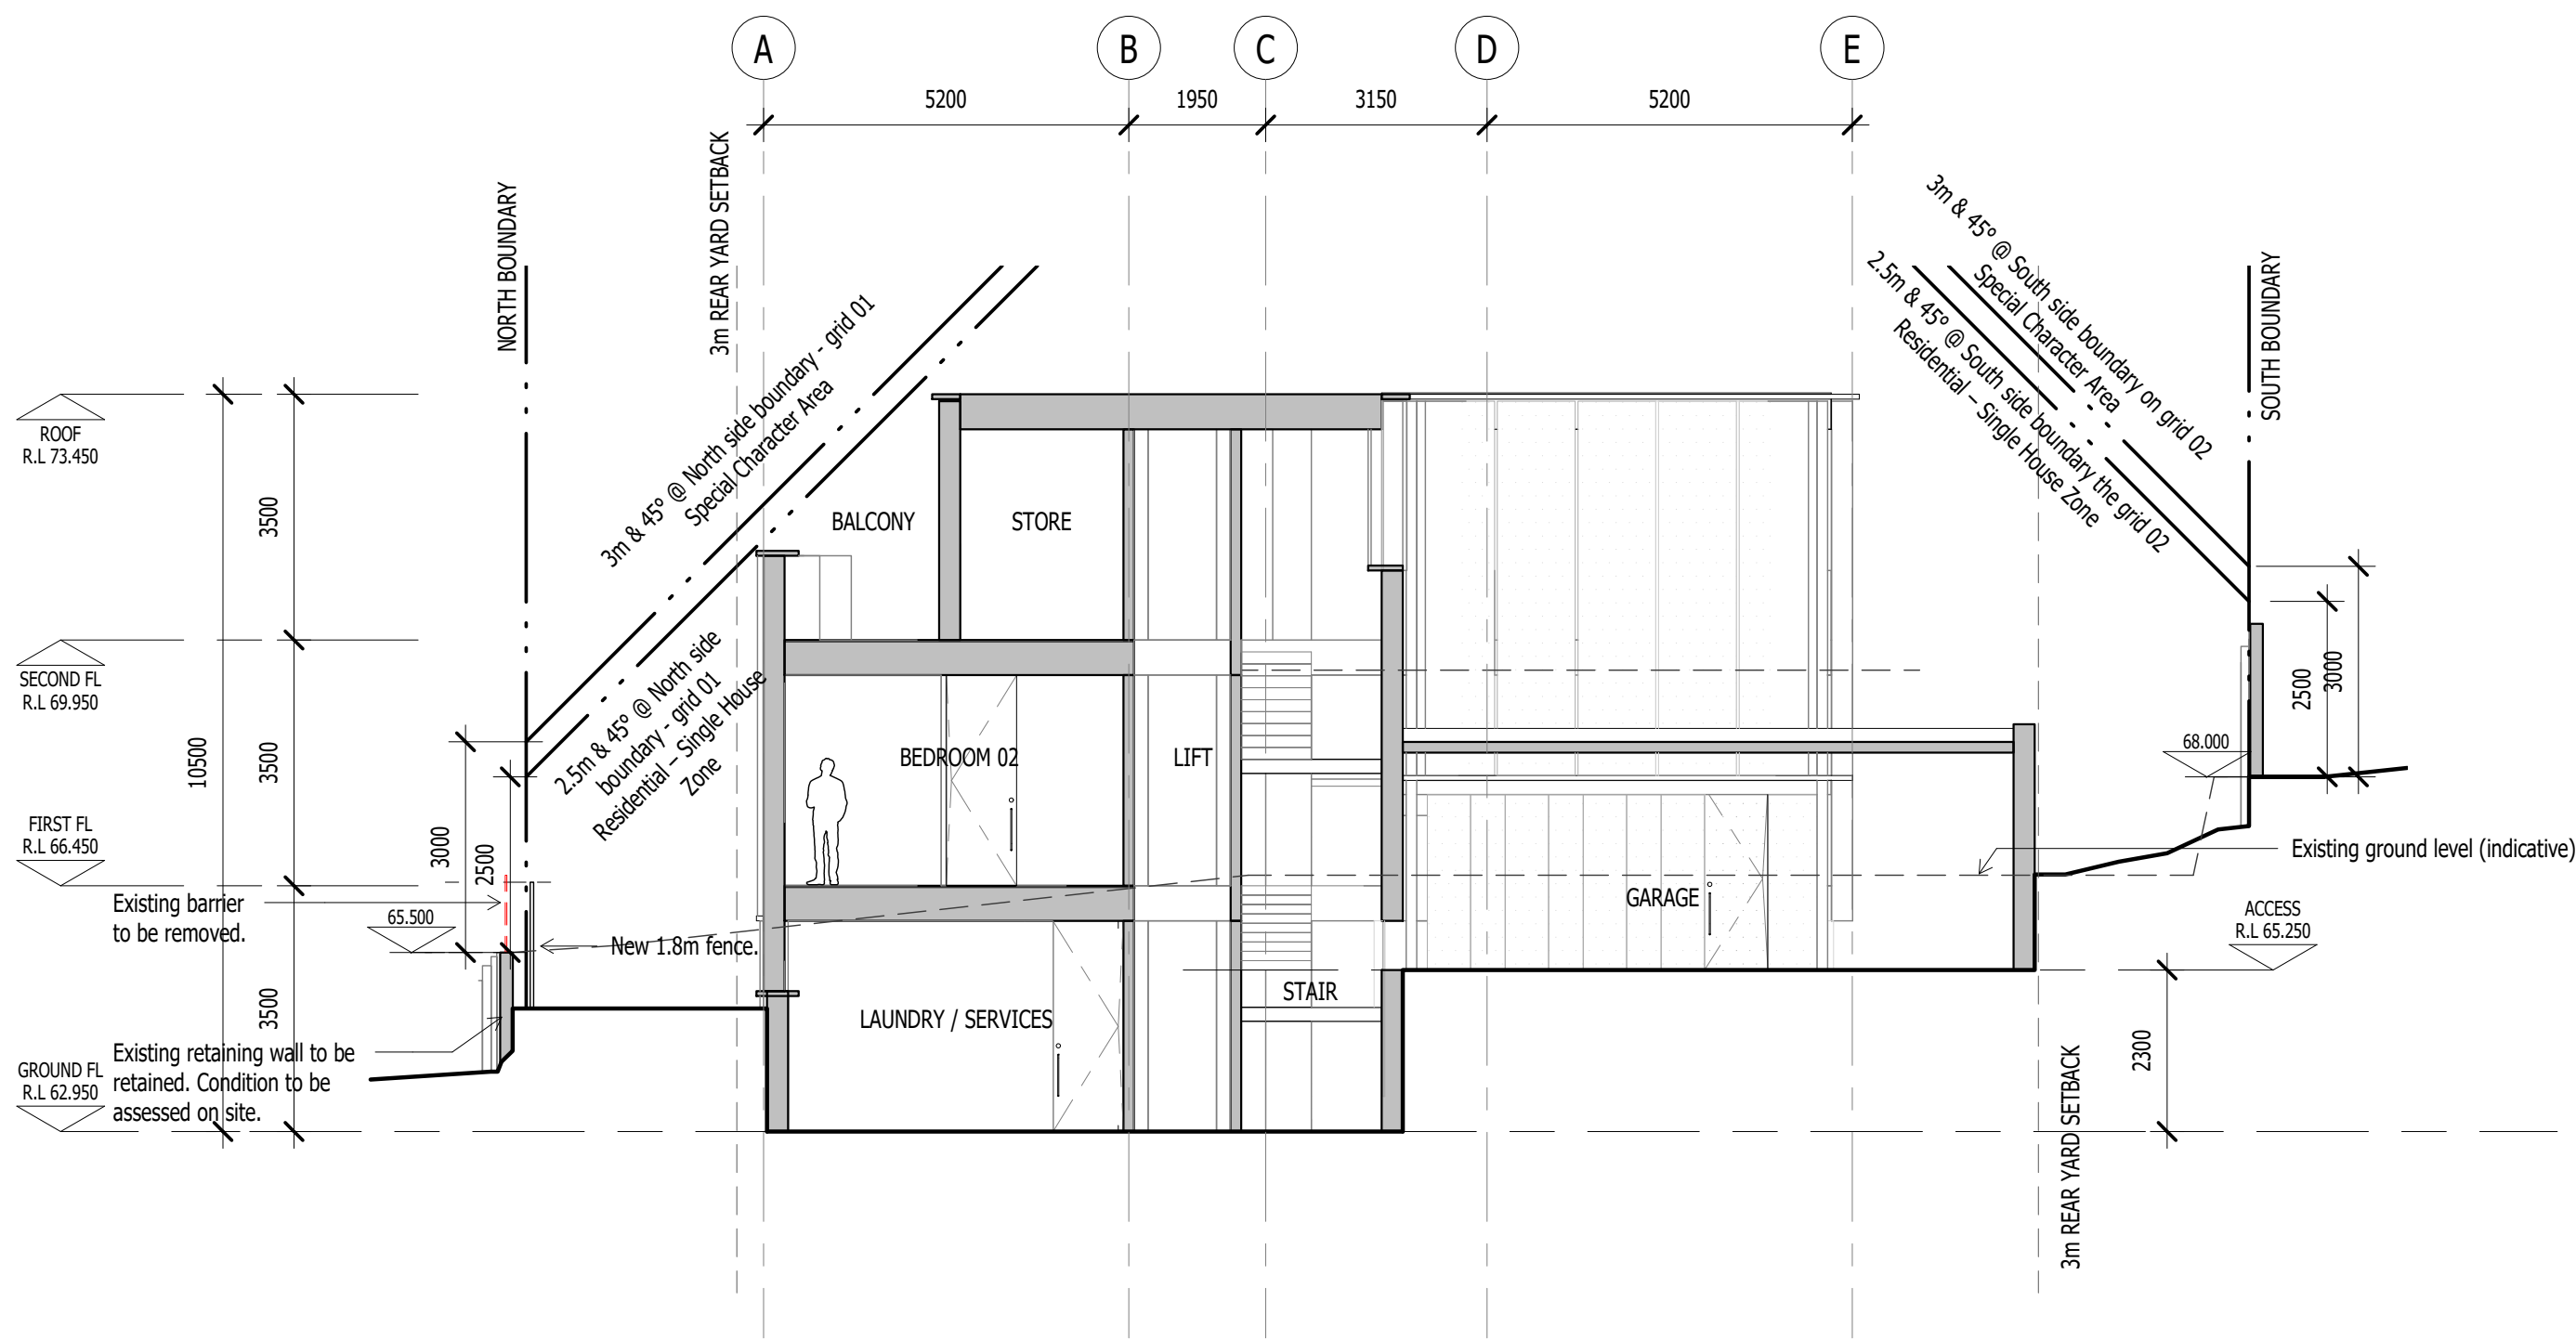

1 SECTION DD
(1)01 SCALE: 1 : 100 @ A1

PRELIMINARY DESIGN

REV	DATE	DESCRIPTION
A	05.05.2020	FOR COORDINATION
B	28.08.2020	FOR COORDINATION
C	17.11.2020	FOR COORDINATION
D	21.12.2020	FOR COORDINATION
E	29.01.2021	FOR RESOURCE CONSENT

PROJECT
ARNEY ROAD RESIDENCE
42 ARNEY ROAD, REMUERA
AUCKLAND

CLIENT
YINHUAN SUN & HAIYAN CHENG

CONSULTANTS
PLANNER: BARKER & ASSOCIATES
SURVEYOR: ENVIVO
STRUCTURAL: SULLIVAN HALL
CIVIL:
GEOTECH: ORMISTONS

DRAWING TITLE
SECTION DD

Scale	1 : 100@A1
Date	Issue Date
Drawn	Author
Checked	PHA
Ref no	18(26)

The copyright to these drawings and all parts thereof remain the property of Fearon Hay Architects Limited NZIA Practice Registration No. 1518 .
Fearon Hay Architects Limited
Telephone + 649 309 0128, Facsimile +649 309 0827
www.fearonhay.com

Sheet	Rev
-------	-----

(2)14 E

fearonhay