



ORIGINAL SIZE A1
 0 10 20 30 40 50 60 70 80 90 100 150 200mm
 DO NOT SCALE - IF IN DOUBT, ASK



LEGEND

	NEW ROADMARKING		NEW FOOTPATH / KERB
	EXISTING ROADMARKING		VEHICLE CROSSING
	EXISTING BROKEN YELLOW LINES "NSAAT"		NEW TACTILES
	NEW BROKEN YELLOW LINES "NSAAT"		NEW CATCHPIT
	EXISTING KERB TO BE REMOVED		NEW RAISED PEDESTRIAN CROSSING
	NEW / RELOCATED SIGN		
	EXISTING SIGN		
	NEW STREET/PEDESTRIAN LIGHT		
	EXISTING STREET/PEDESTRIAN LIGHT		

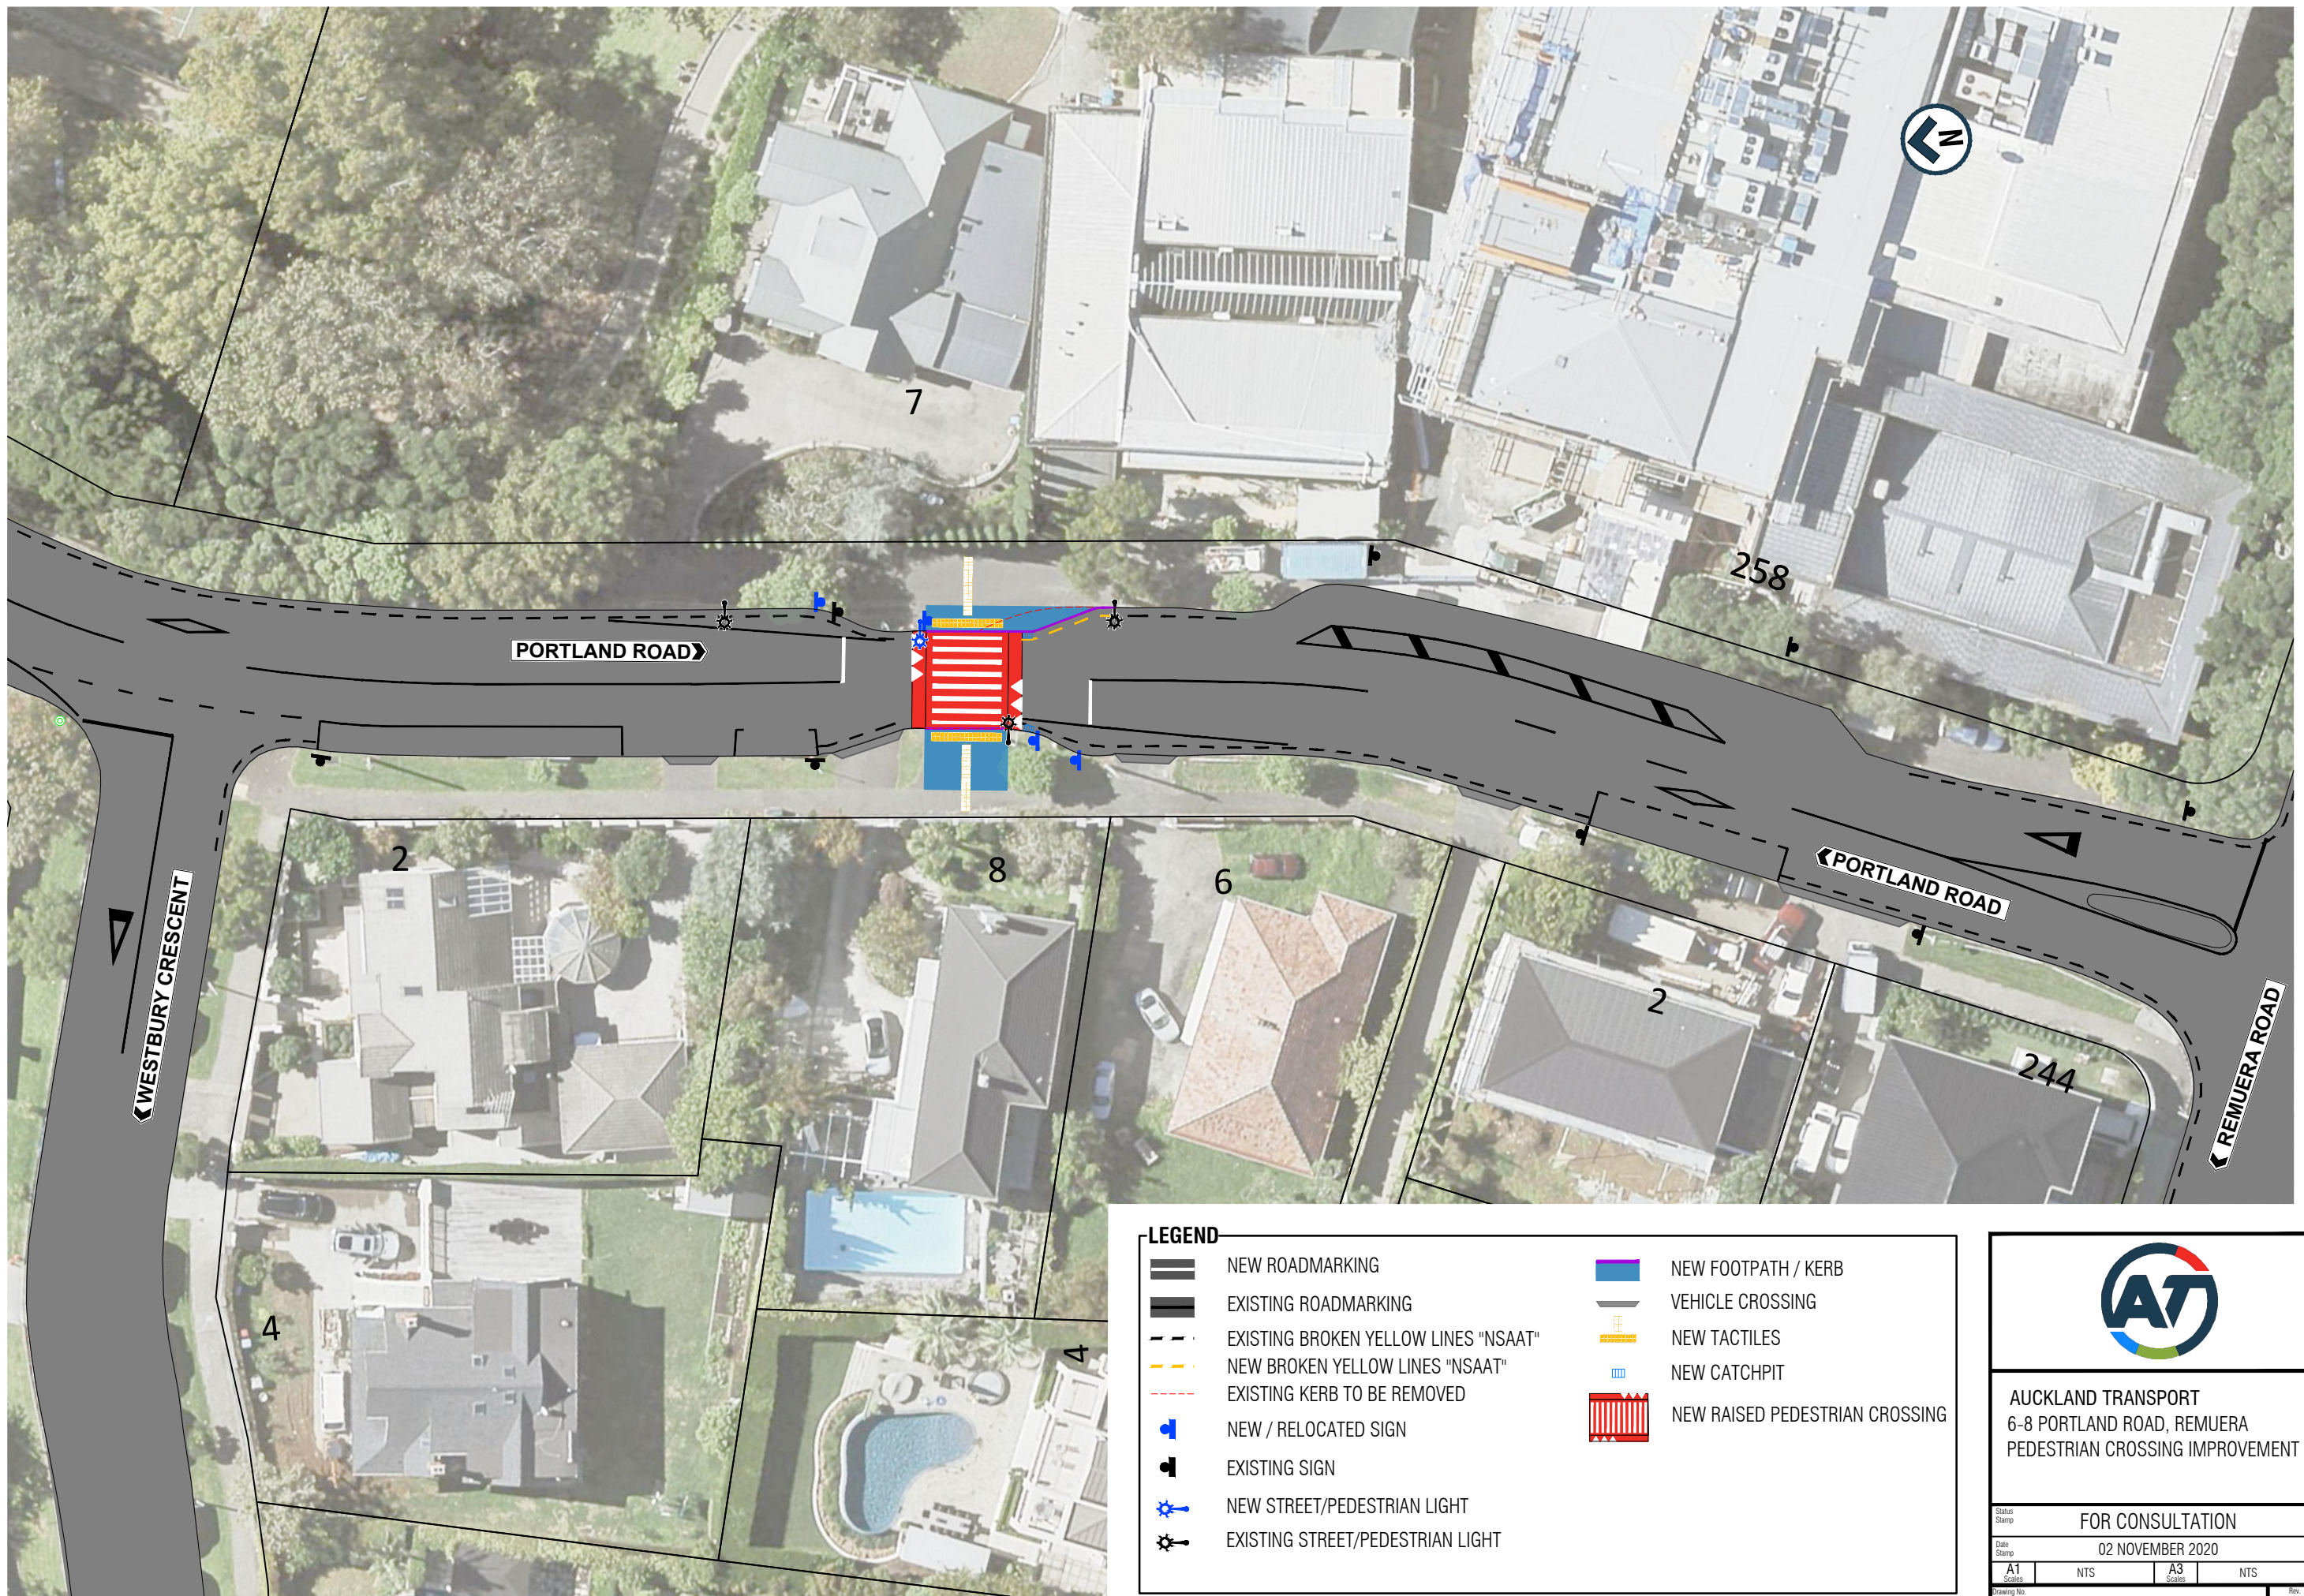

AUCKLAND TRANSPORT
 6-8 PORTLAND ROAD, REMUERA
 PEDESTRIAN CROSSING IMPROVEMENT

FOR CONSULTATION			
Date Stamp: 02 NOVEMBER 2020			
A1 Scale	NTS	A3 Scale	NTS
Drawing No: 2789-3-CS01			Rev: B