

Lucerne Road

RL: 55.20 (Lot 1)
RL: 55.20 (Lot 2)
RL: 55.20 (Lot 3)

Lot 1

Section A - A'


Pt 113
DP 7525

RL: 54.10 (Lot 4)
RL: 53.50 (Lot 5)
RL: 52.90 (Lot 6)
RL: 52.30 (Lot 7)
RL: 51.50 (Lot 8)

Lot 5

Section B - B'

2
DP 446055

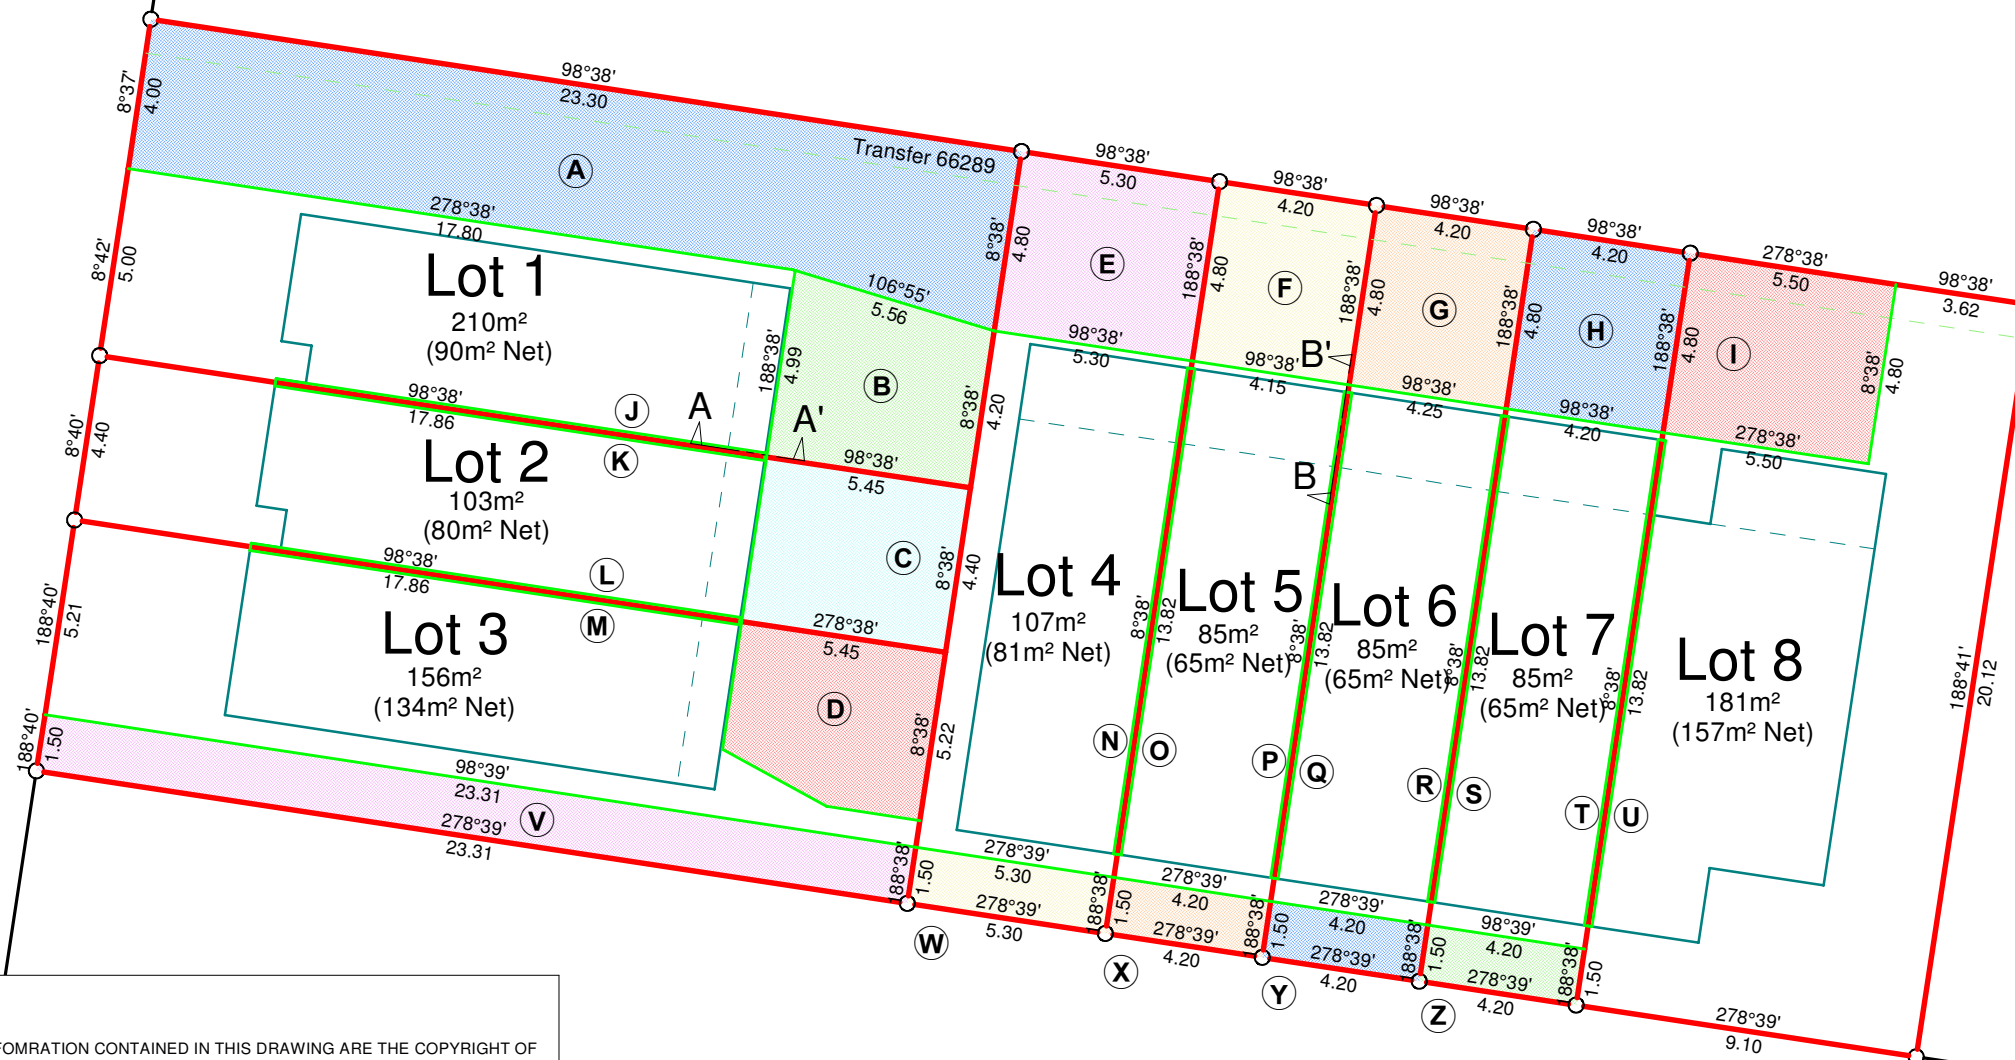

Memorandum of Easements:

Purpose	Shown	Servient Tenement	Dominant Tenement
Party Wall	J	Lot 1 Hereon	Lot 2 Hereon
Party Wall	K	Lot 2 Hereon	Lot 1 Hereon
Party Wall	L	Lot 2 Hereon	Lot 3 Hereon
Party Wall	M	Lot 3 Hereon	Lot 2 Hereon
Party Wall	N	Lot 4 Hereon	Lot 5 Hereon
Party Wall	O	Lot 5 Hereon	Lot 4 Hereon
Party Wall	P	Lot 5 Hereon	Lot 6 Hereon
Party Wall	Q	Lot 6 Hereon	Lot 5 Hereon
Party Wall	R	Lot 6 Hereon	Lot 7 Hereon
Party Wall	S	Lot 7 Hereon	Lot 6 Hereon
Party Wall	T	Lot 7 Hereon	Lot 8 Hereon
Party Wall	U	Lot 8 Hereon	Lot 7 Hereon

DISCLAIMER:

THE CONCEPTS AND INFORMATION CONTAINED IN THIS DRAWING ARE THE COPYRIGHT OF TRIPP ANDREWS SURVEYORS LTD. USE OR COPYING OF THIS DRAWING IN WHOLE OR PART WITHOUT WRITTEN PERMISSION OF TRIPP ANDREWS SURVEYORS LTD CONSTITUTES AN INFRINGEMENT OF COPYRIGHT.
TRIPP ANDREWS SURVEYORS ACCEPTS NO LIABILITY OR RESPONSIBILITY WHATSOEVER FOR, OR IN RESPECT OF, ANY USE OF, OR RELIANCE UPON THIS DRAWING BY ANY THIRD PARTY.
THIS DRAWING MAY HAVE DEFORMED FROM STATED SCALE DURING REPRODUCTION AND THEREFORE ANY SCALING SHOULD BE CARRIED OUT WITH CAUTION.
THIS DRAWING SHALL ONLY BE USED FOR THE PURPOSES AGREED BY TRIPP ANDREWS SURVEYORS LTD AND ITS CLIENT.

1
DP 133004